




Front Elevation (South)
Proposed Elevations
 Scale: 1:100




Side Elevation (East)

 


Side Elevation (North)



Side Elevation (West)

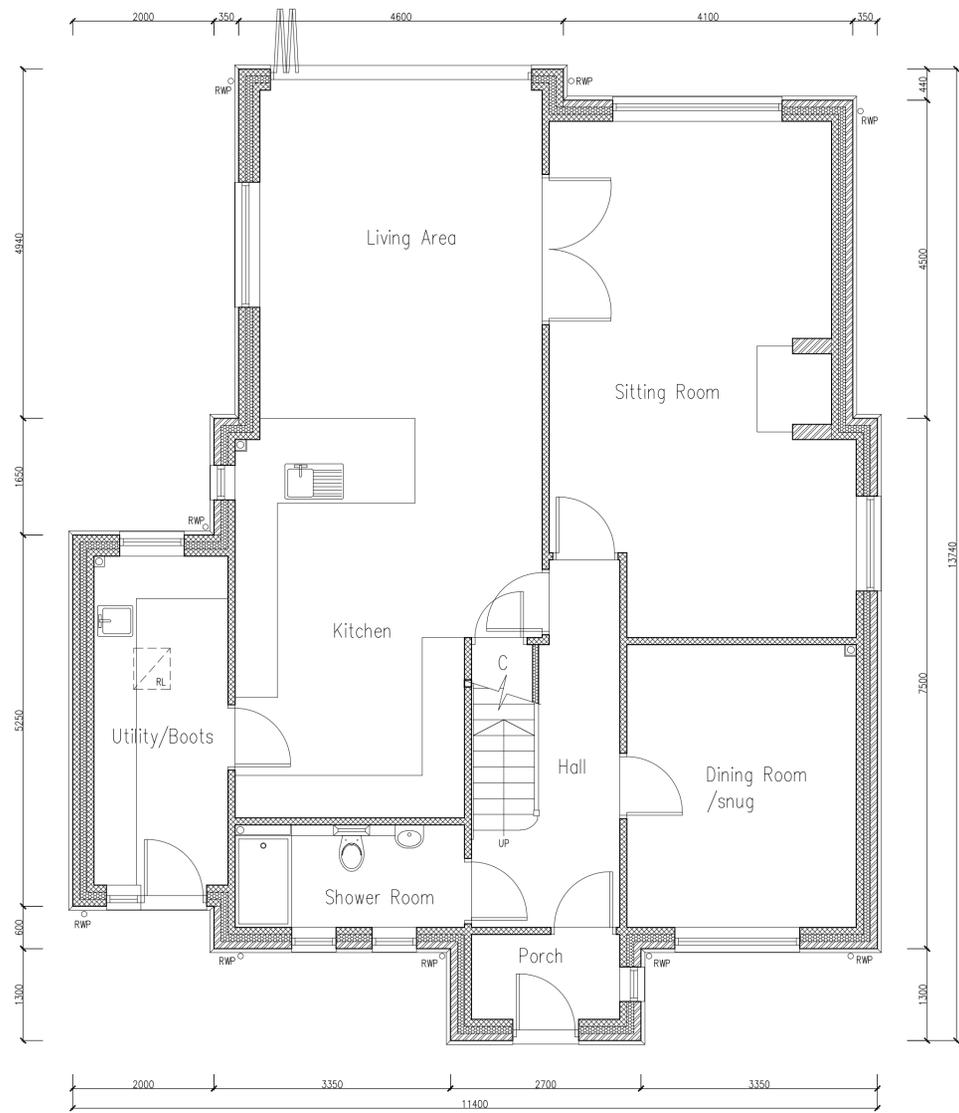

Proposed Ground Floor Plan
 Scale: 1:50

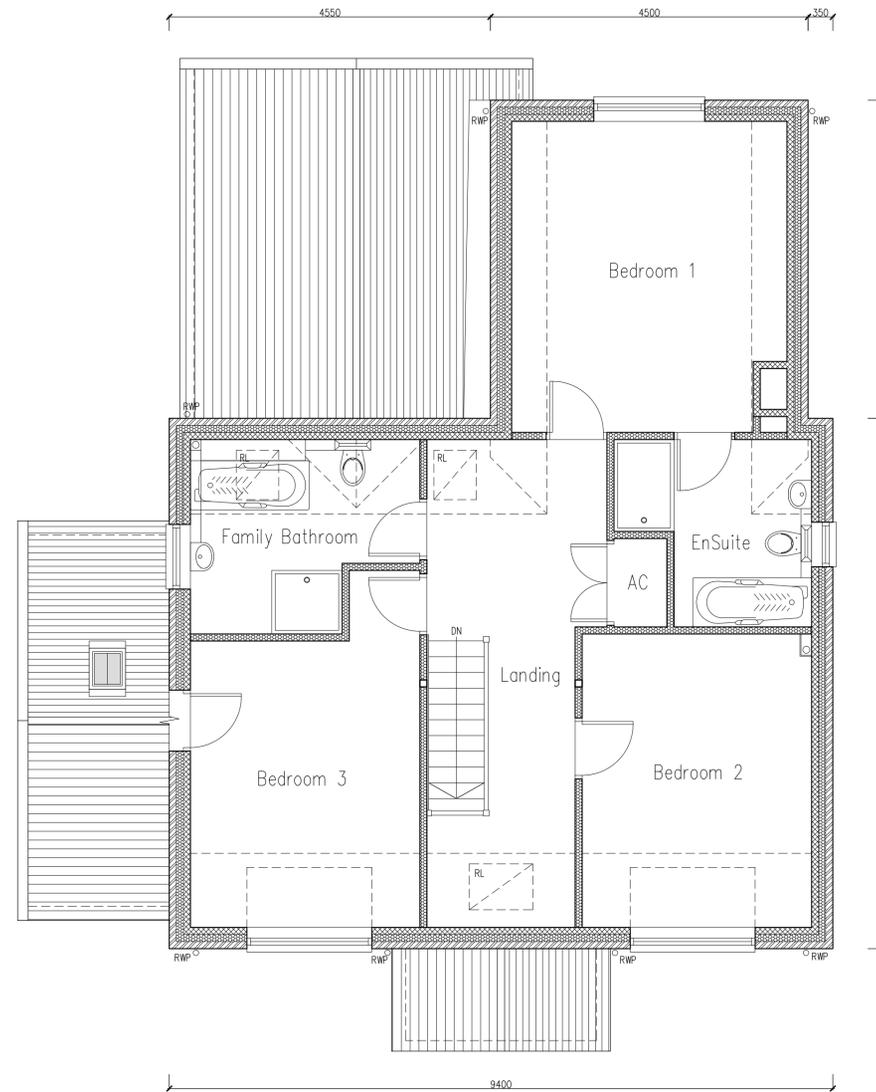

Proposed First Floor Plan
 Scale: 1:50

Nick Peasland		<i>ARCHITECTURAL SERVICES</i>
Belmont House, Hall Street, Long Melford, Sudbury, Suffolk, CO10 9JF Tel: 07966 152864 Fax: 01787 211898 Email: info@nickpeasland.co.uk		
Client: Mr & Mrs A. Willis		
Project: Proposed detached dwelling, garage and associated works (following demolition of existing detached garage), Part Side Garden (to the West of the existing dwelling), 30 Edies Lane, Leavenheath, Suffolk, CO6 4PA		
Subject: Proposed Floor Plans And Elevations		
DRAWN	MJM	REVISIONS:
DATE	Oct 2025	---
SCALES	As Shown	ISSUE at A1
DRAWING No. 2909/03		