



Front Elevation
Scale 1:50




Rear Elevation
1:50 Scale

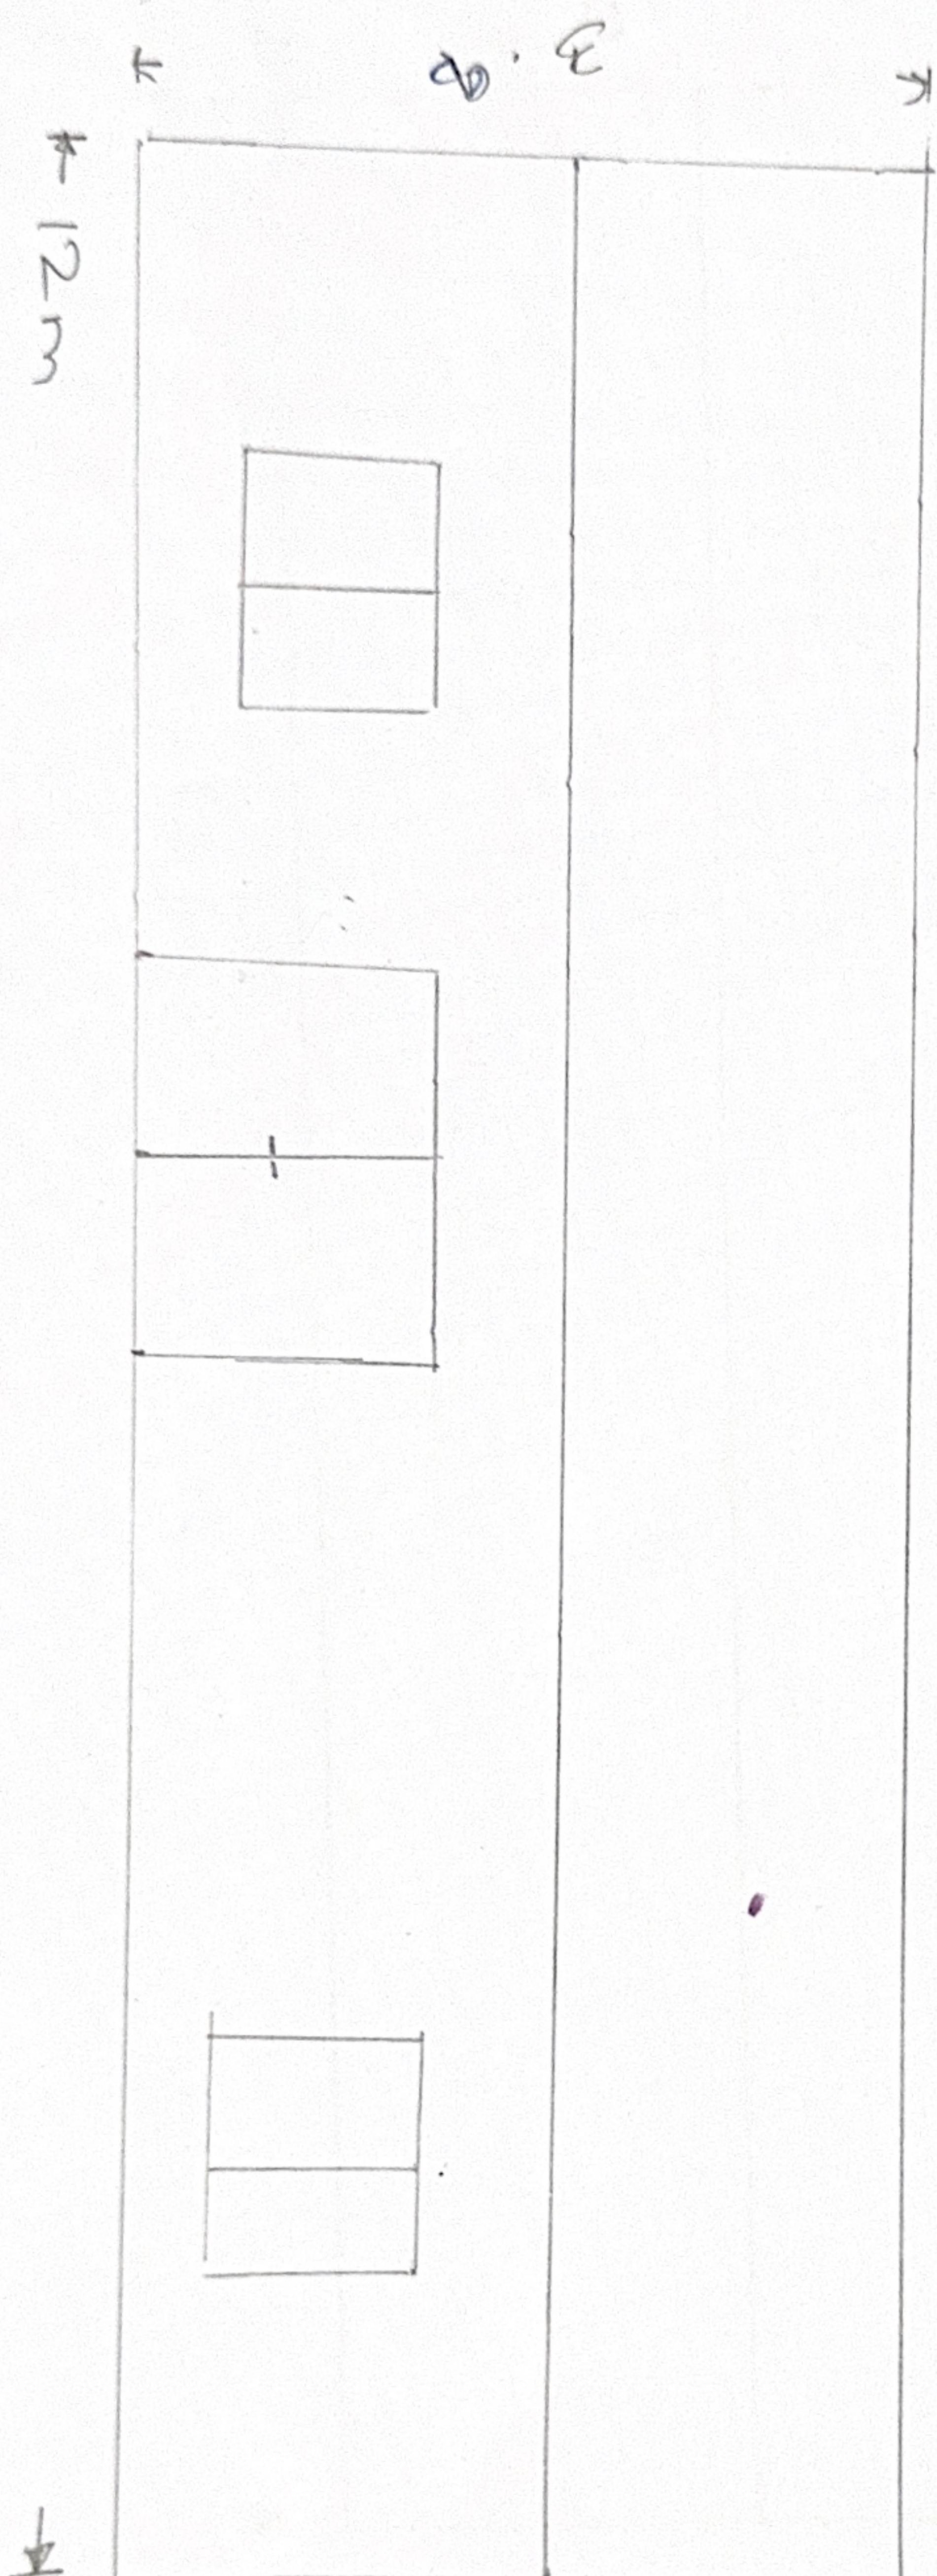

Elevation West
Scale 1:50

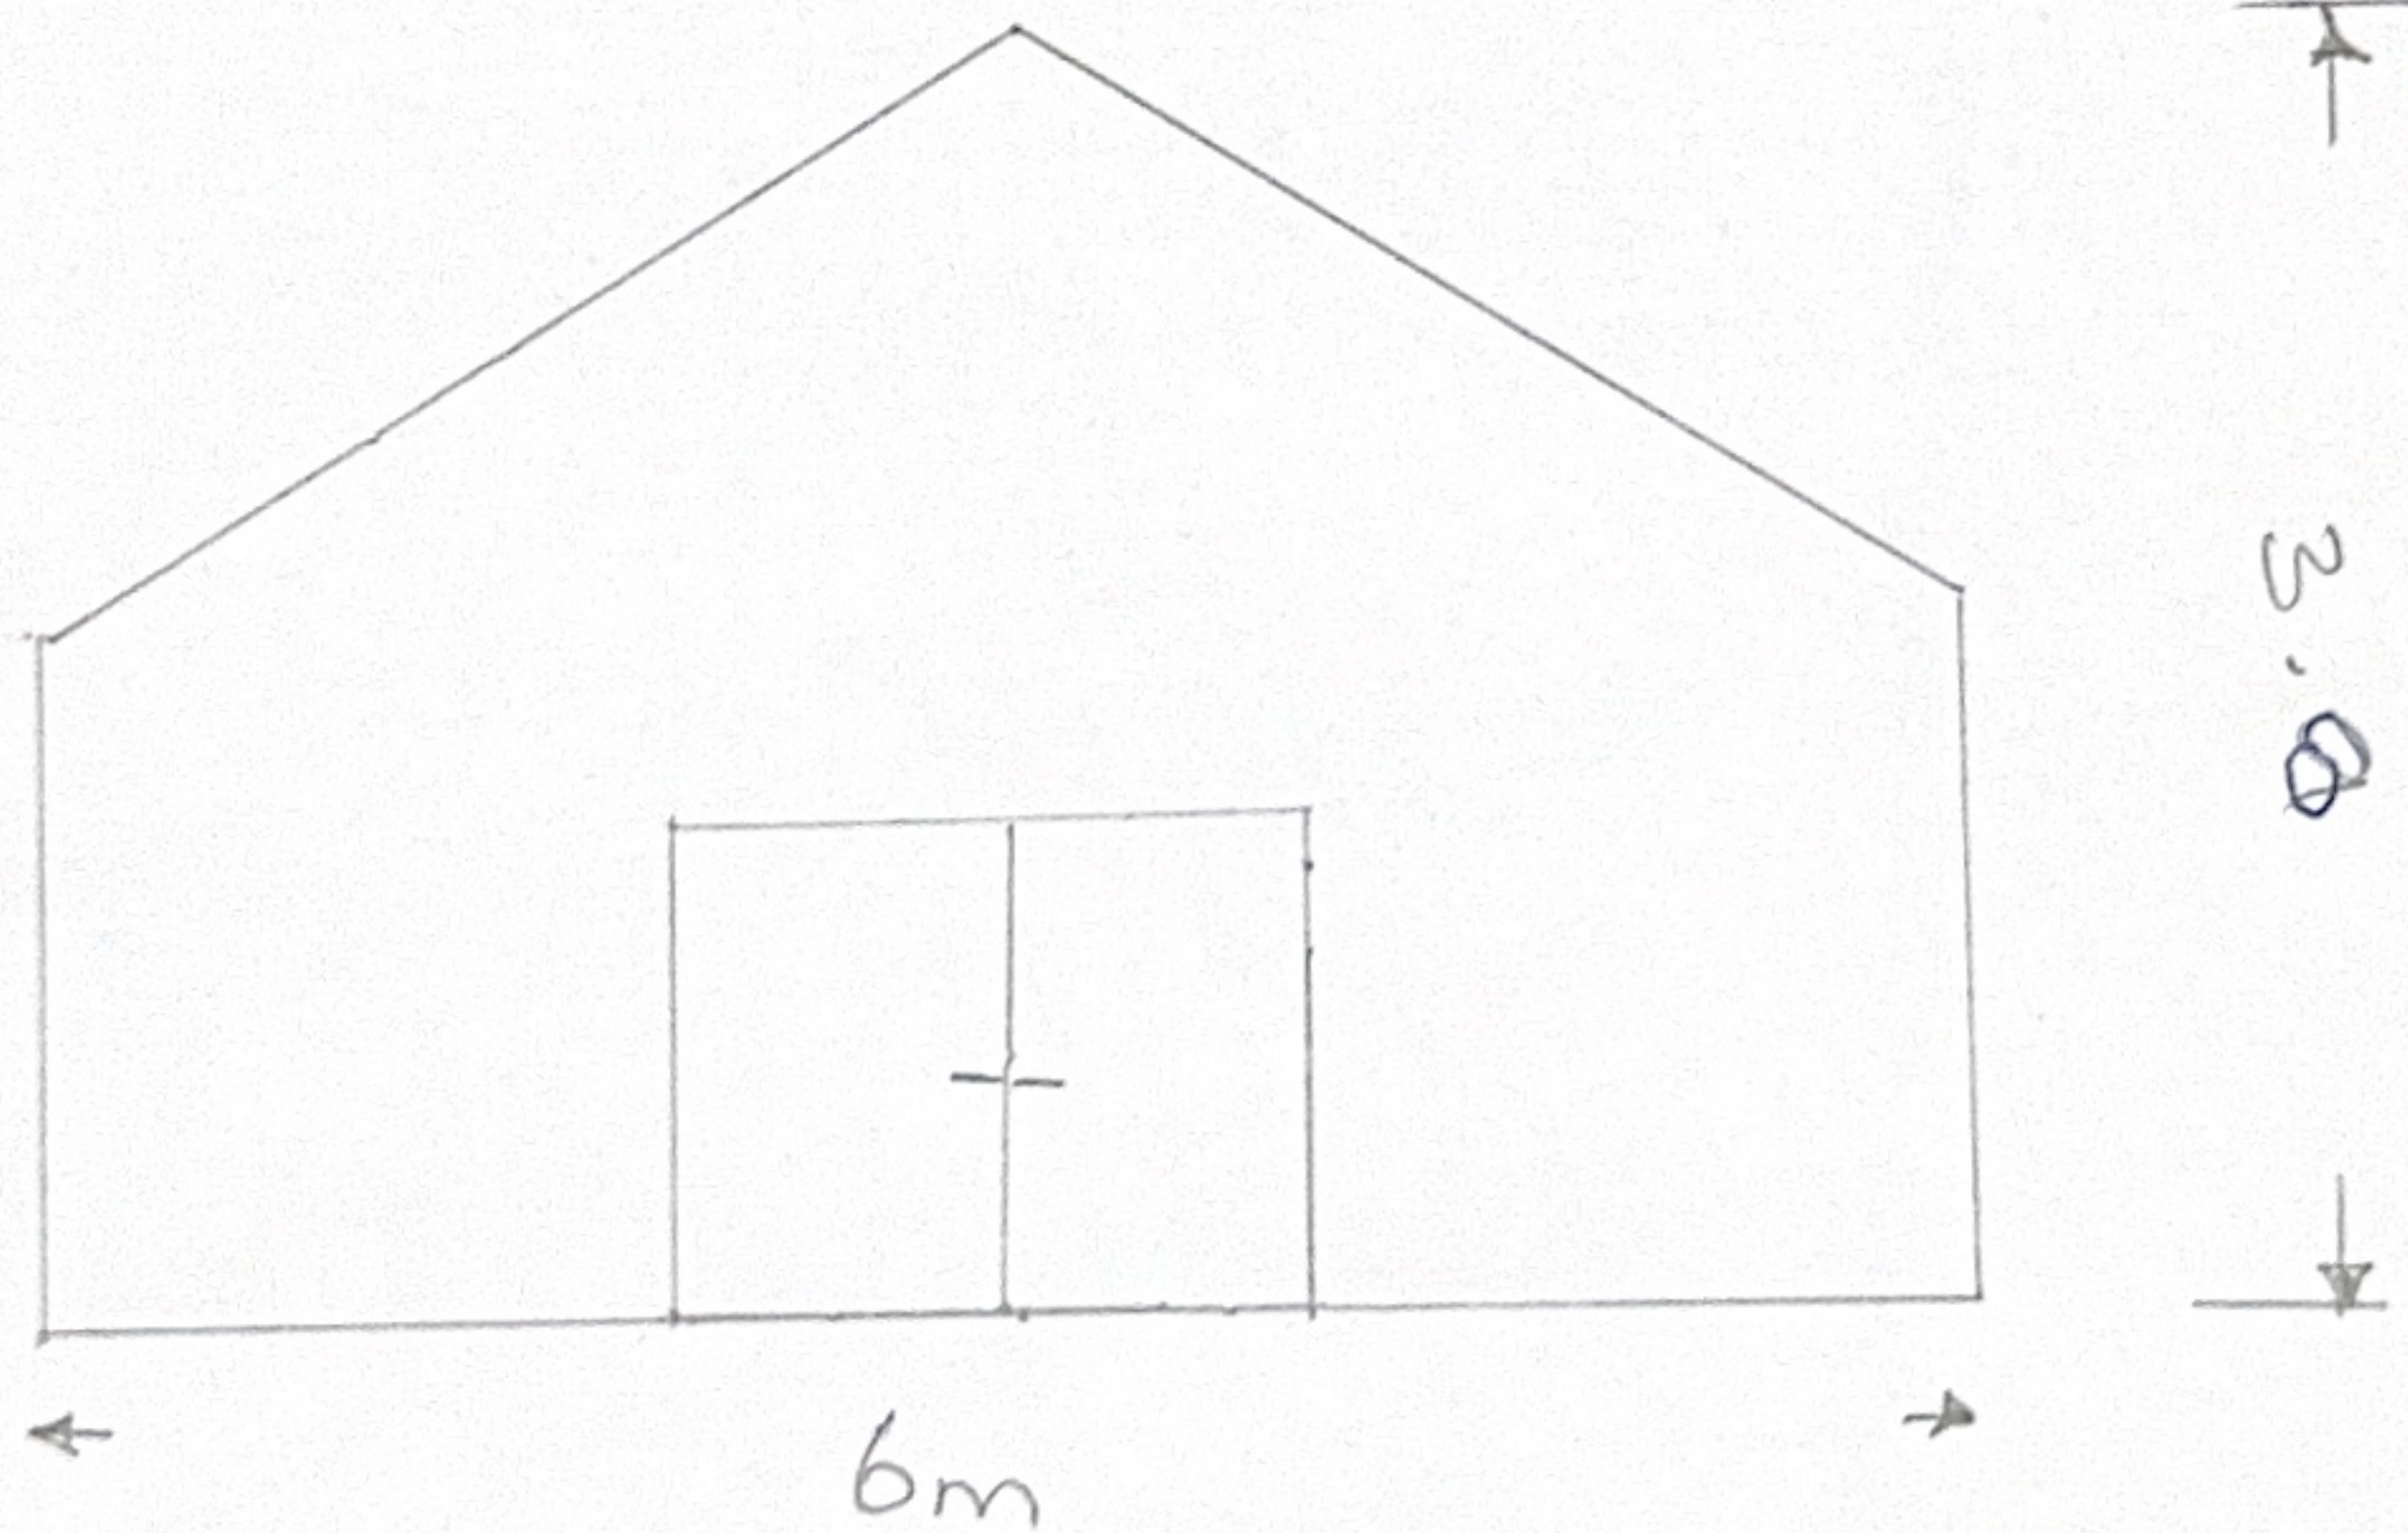

Elevation East
Scale 1:50

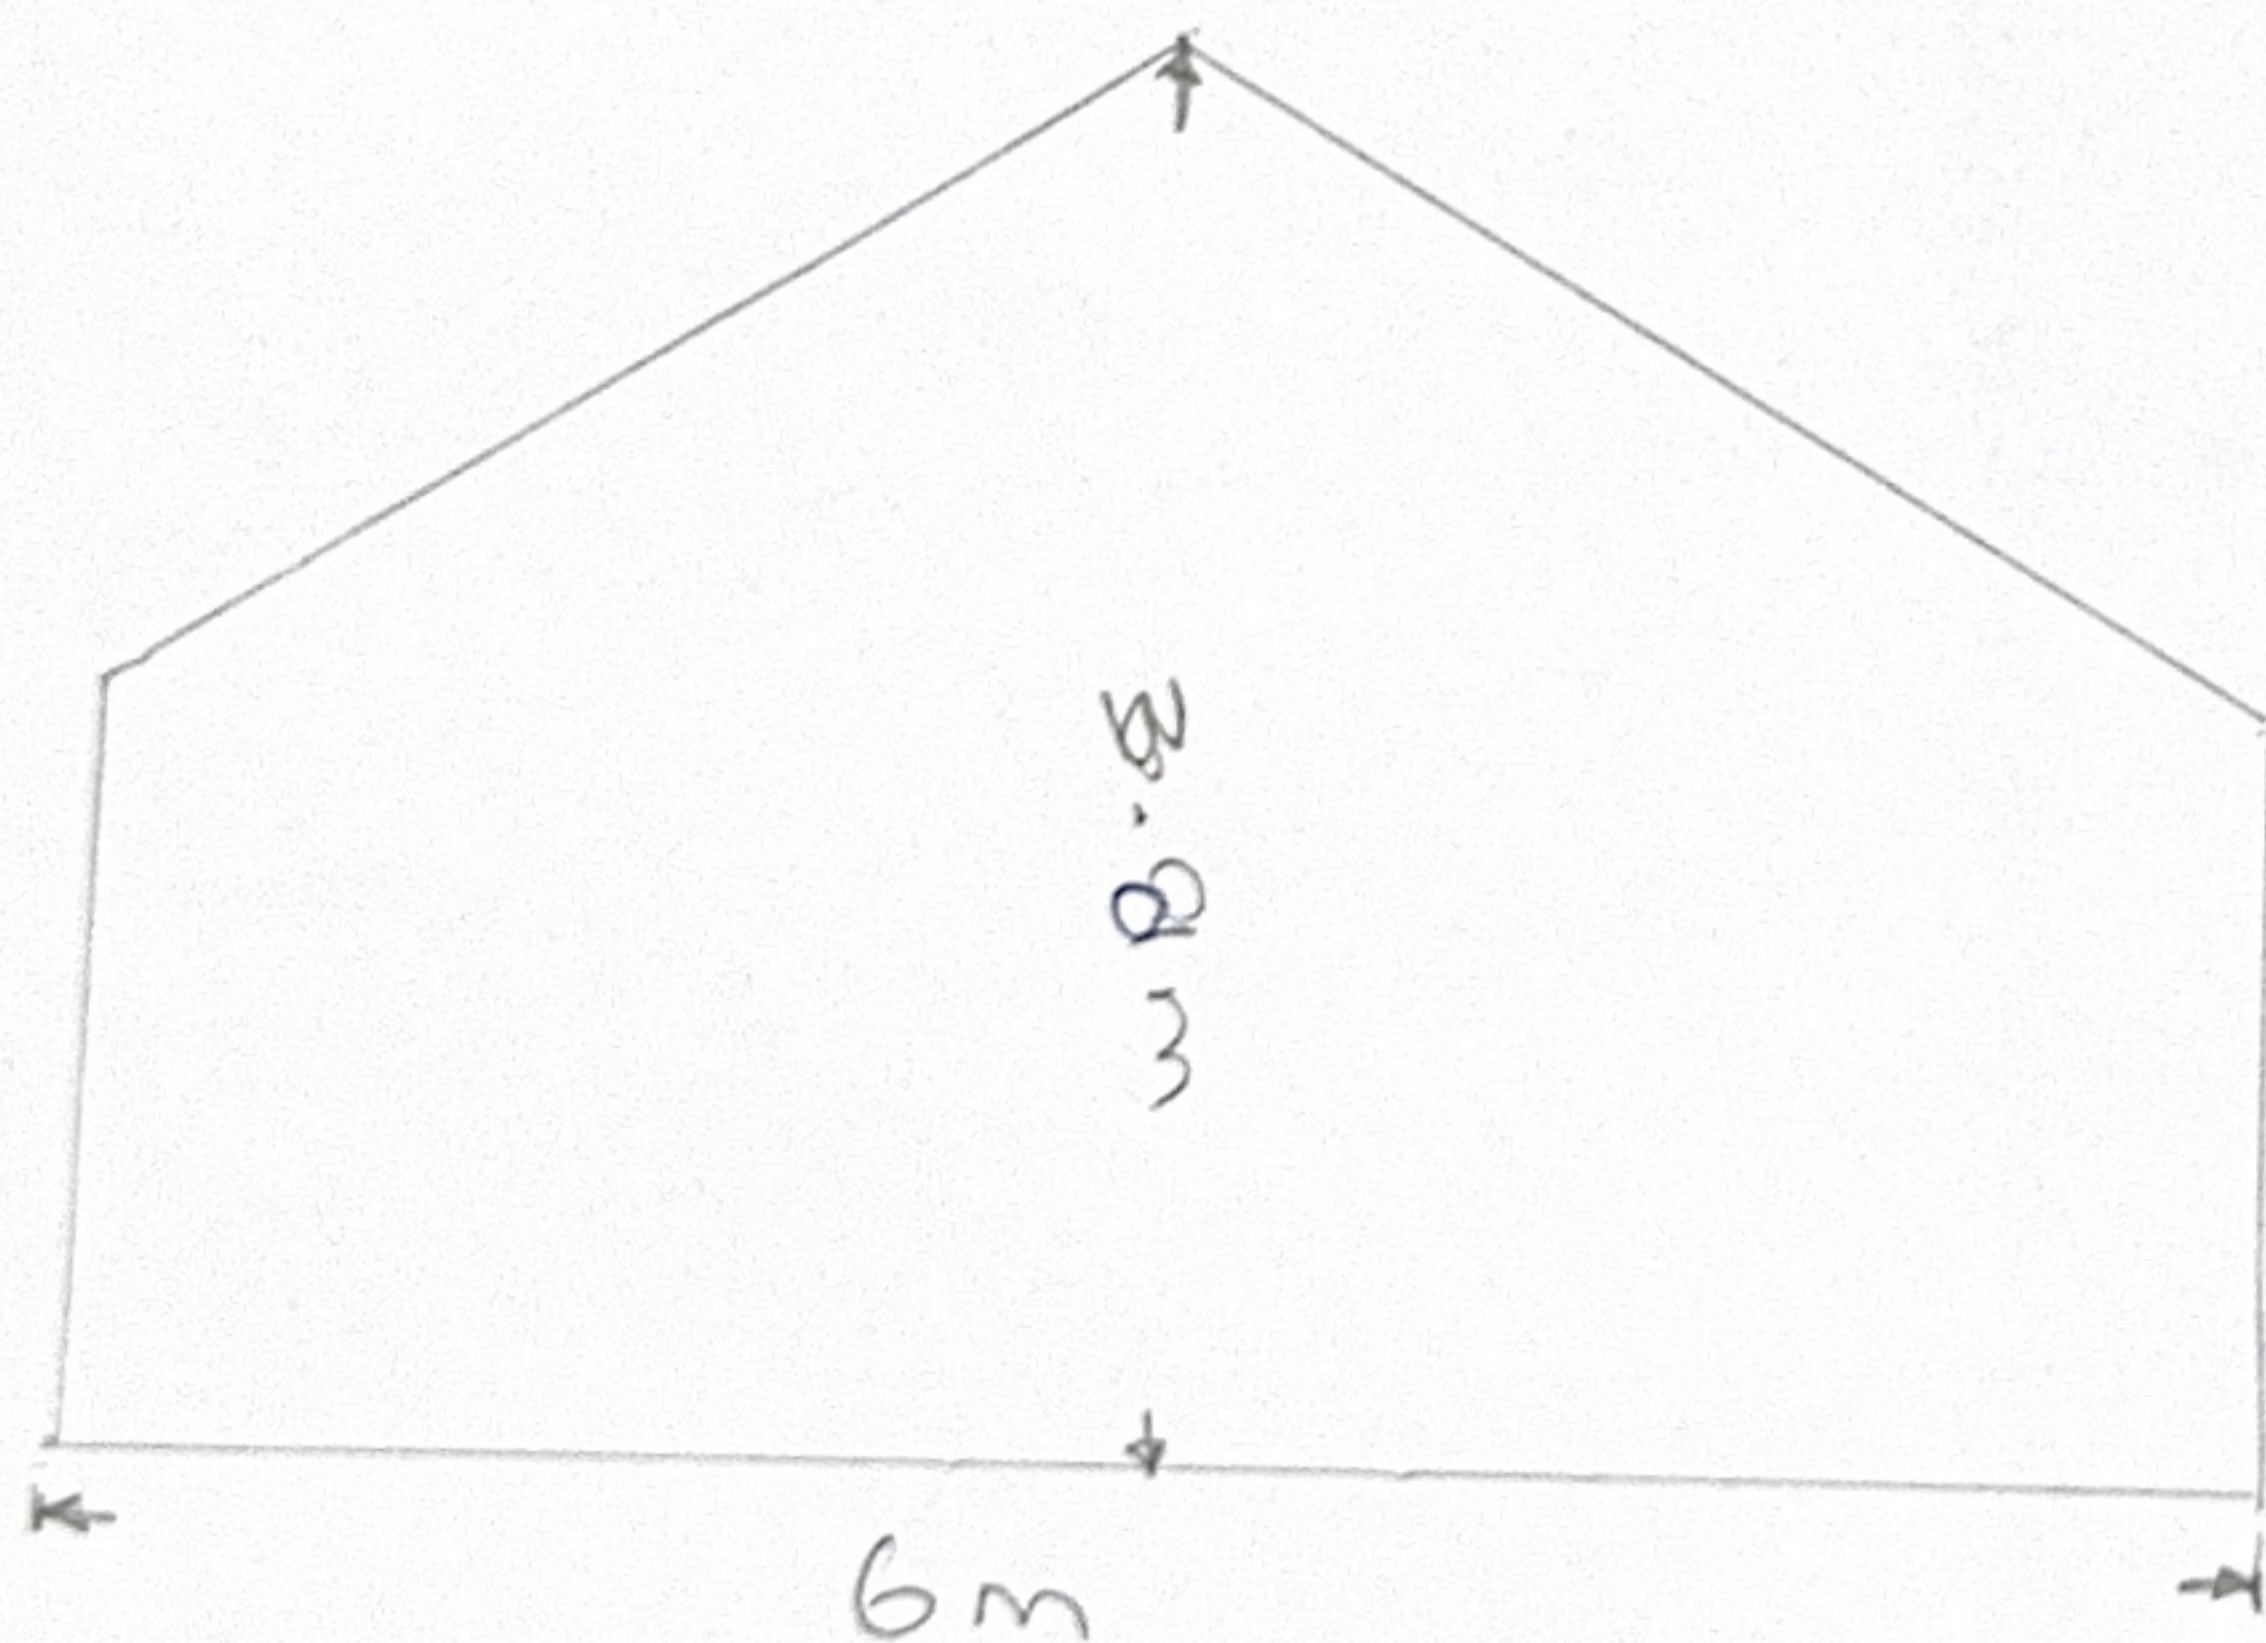

Floor Plan 1:50
Scale 1:50

