



Scale Bar Legend

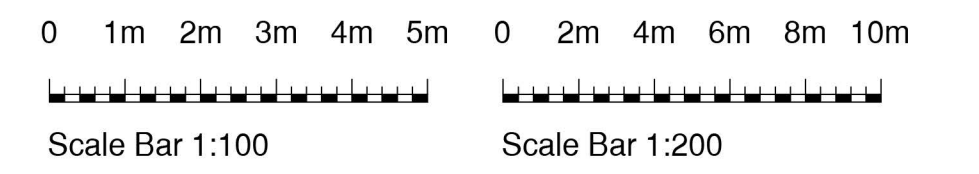


Front (East) Elevation  
Scale 1:100

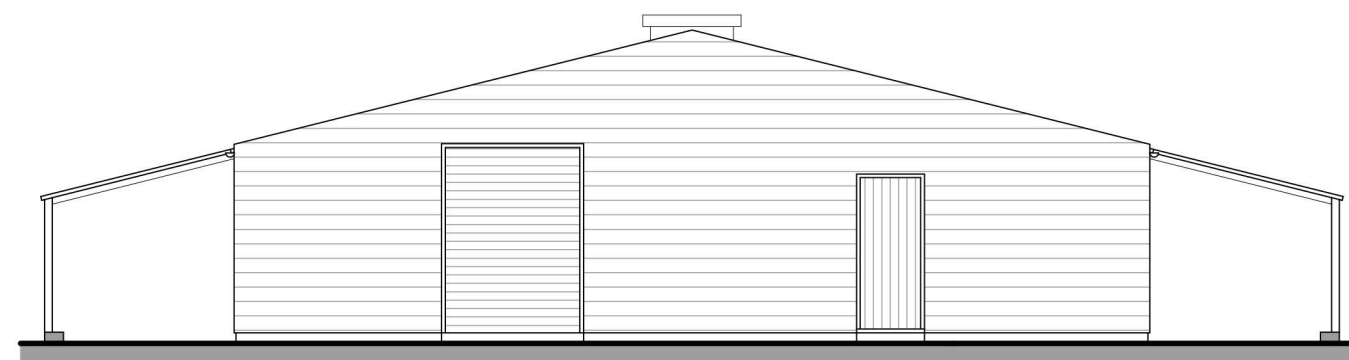


Rear (West) Elevation  
Scale 1:100




Side (South) Elevation  
Scale 1:100

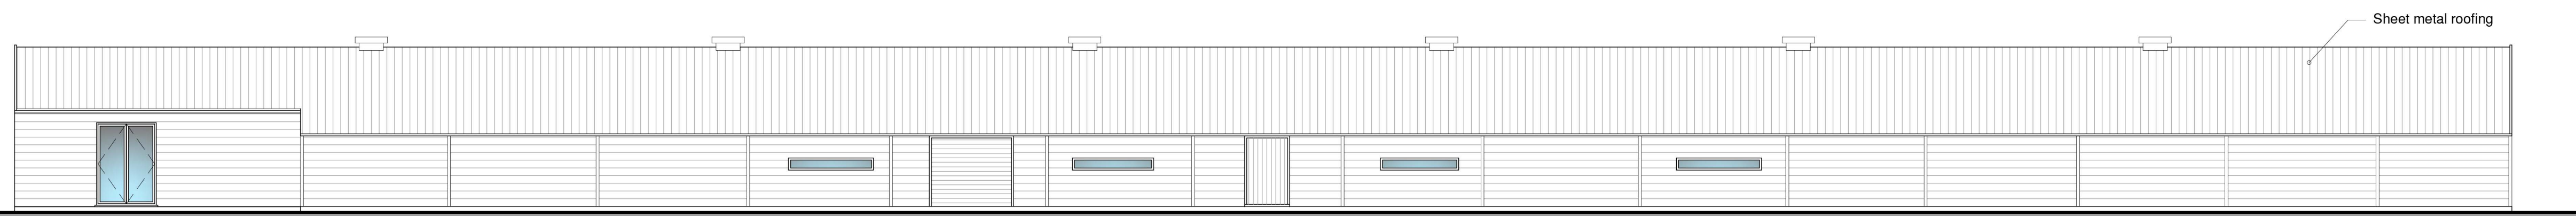

Side (North) Elevation  
Scale 1:100

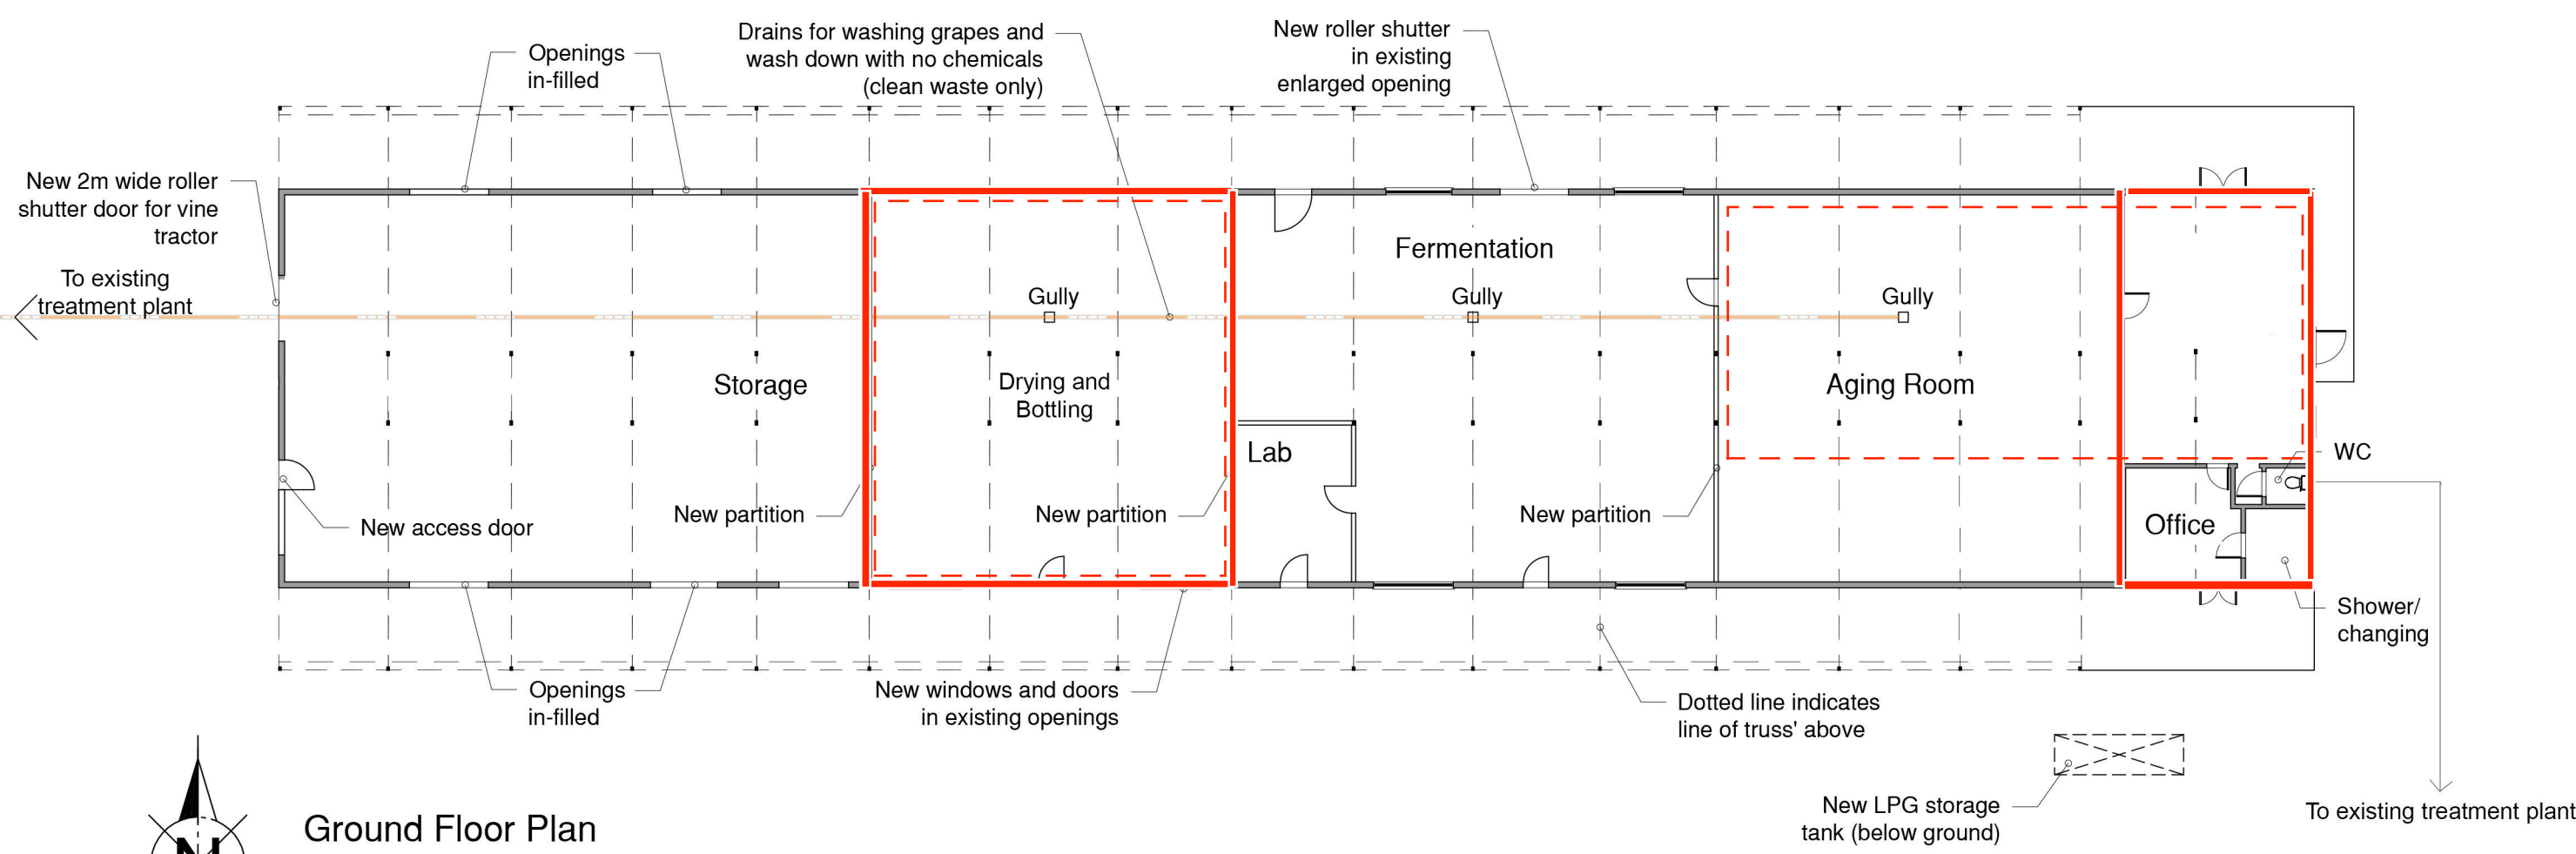

Ground Floor Plan  
Scale 1:200

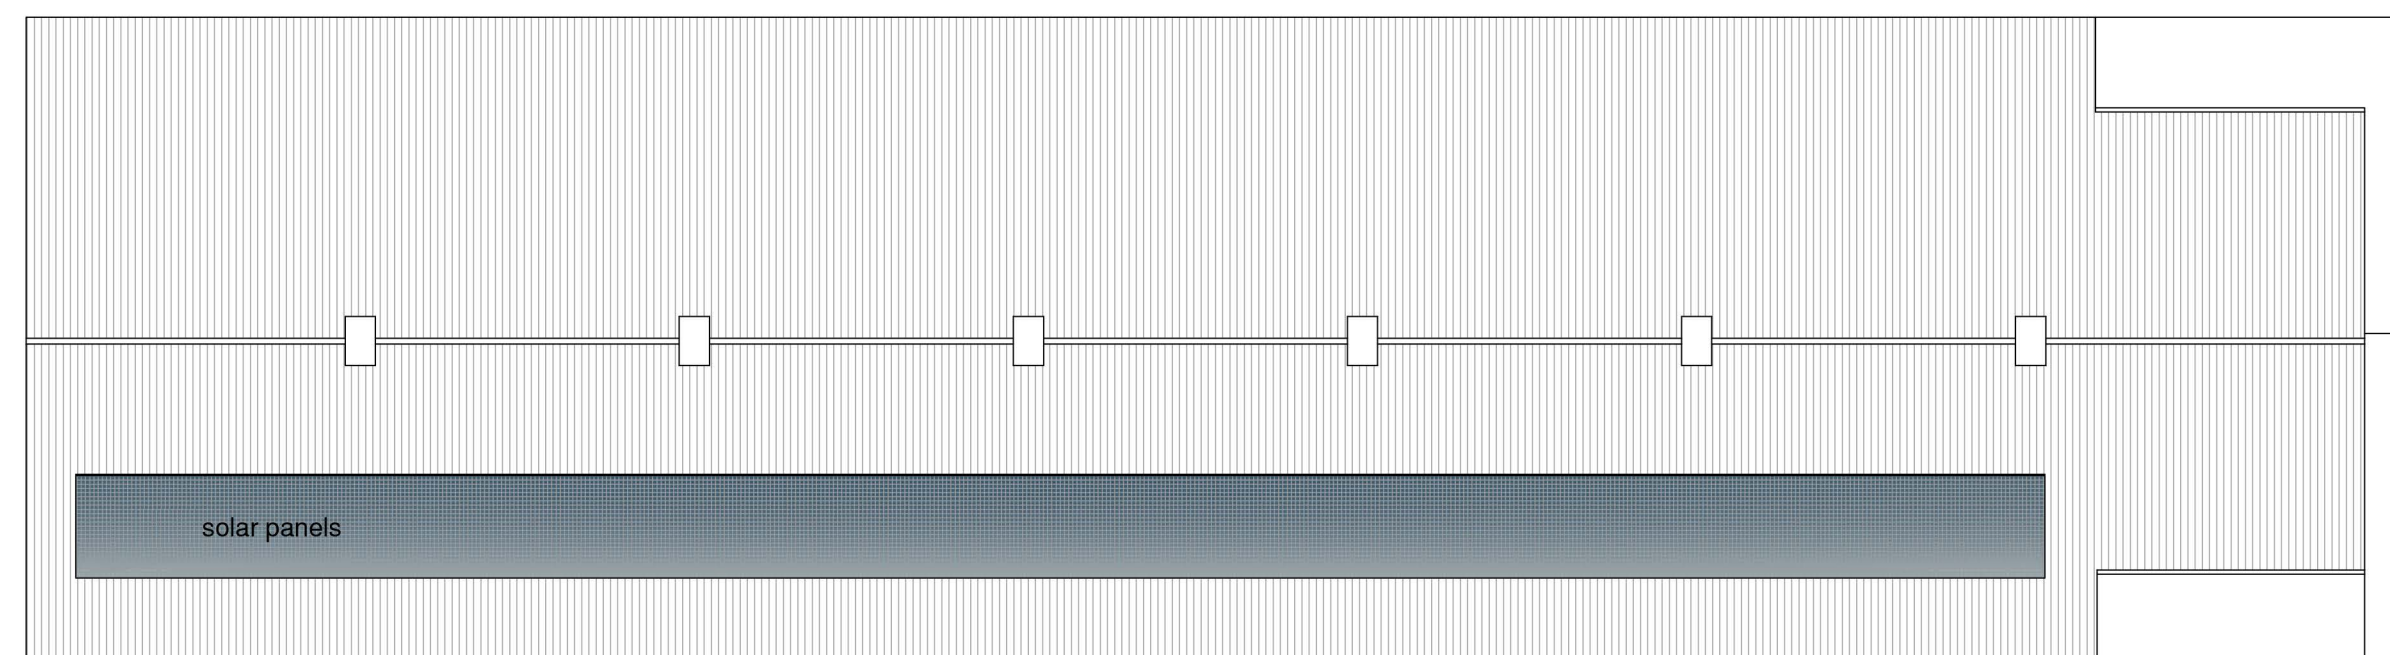

Roof Plan  
Scale 1:200

Rev:	Date:	Details:
A:		
B:		
C:		
D:		
E:		
F:		

Site Address:  
Mount Farm, Blooms Hall Lane, Stanstead, Suffolk, CO10 9BY

Project:

Client:  
Mr H & Mrs K Engstrom

Drawing Status:

Drawn by:

Drawing Content:

Scales:  
See Drawing @A1

Drawing No:

Date Created:

Planning status:  
Pre-Application

Building Regulation status: