


All Licensable Activities

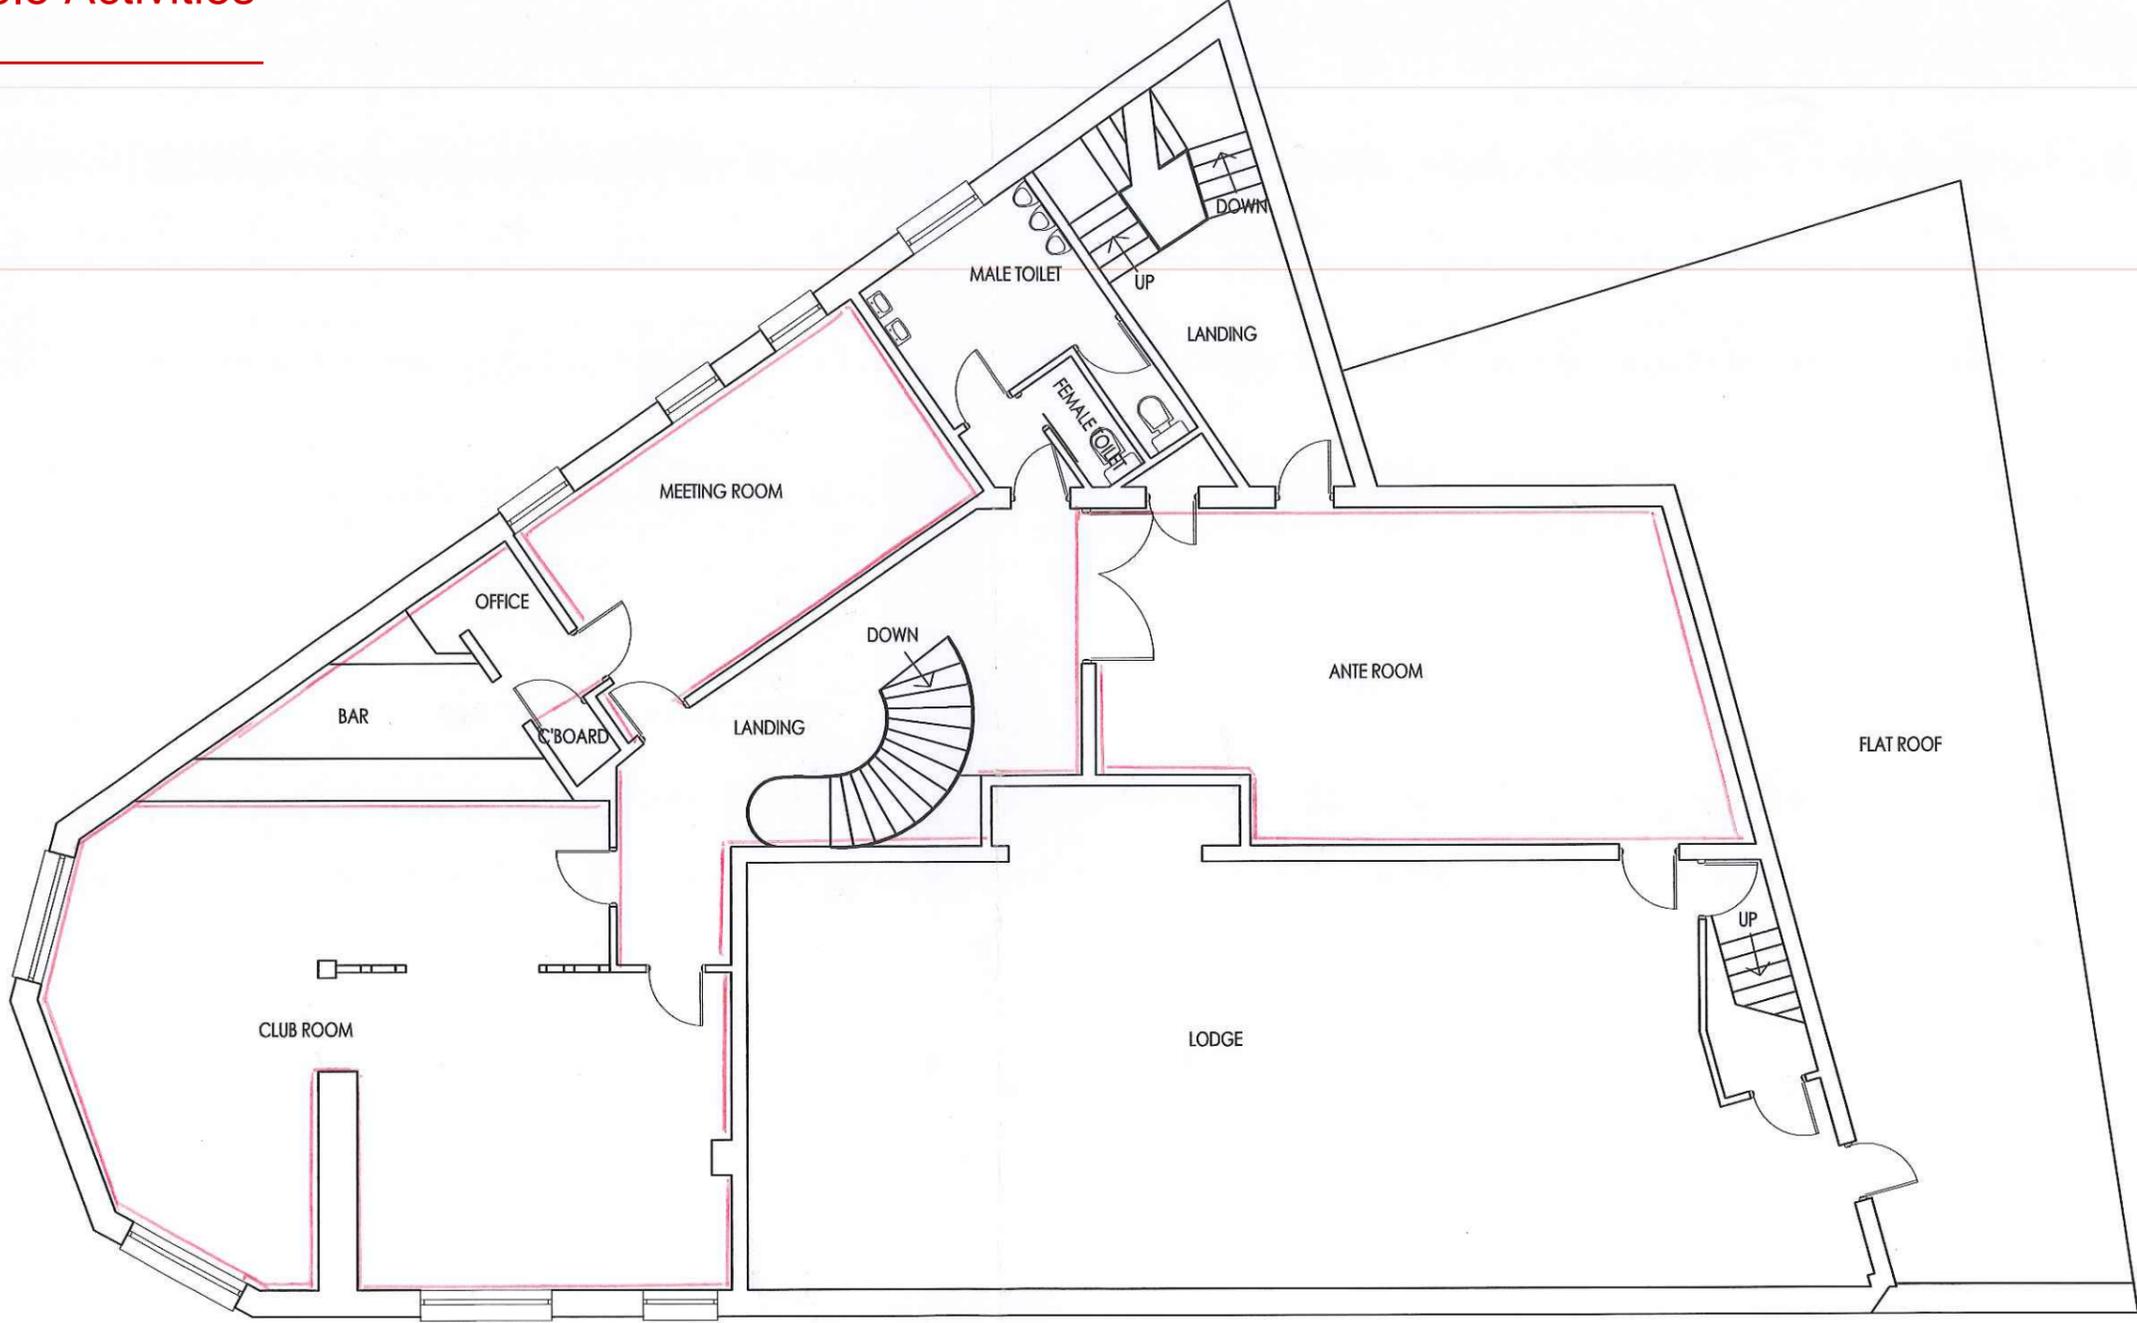

FIRST FLOOR PLAN


SCALE 1:100



**WHYMARK & MOULTON**  
Chartered Surveyors & Building Engineers  
20 North Street, Sudbury Suffolk. CO10 1RB.



All Licensable Activities

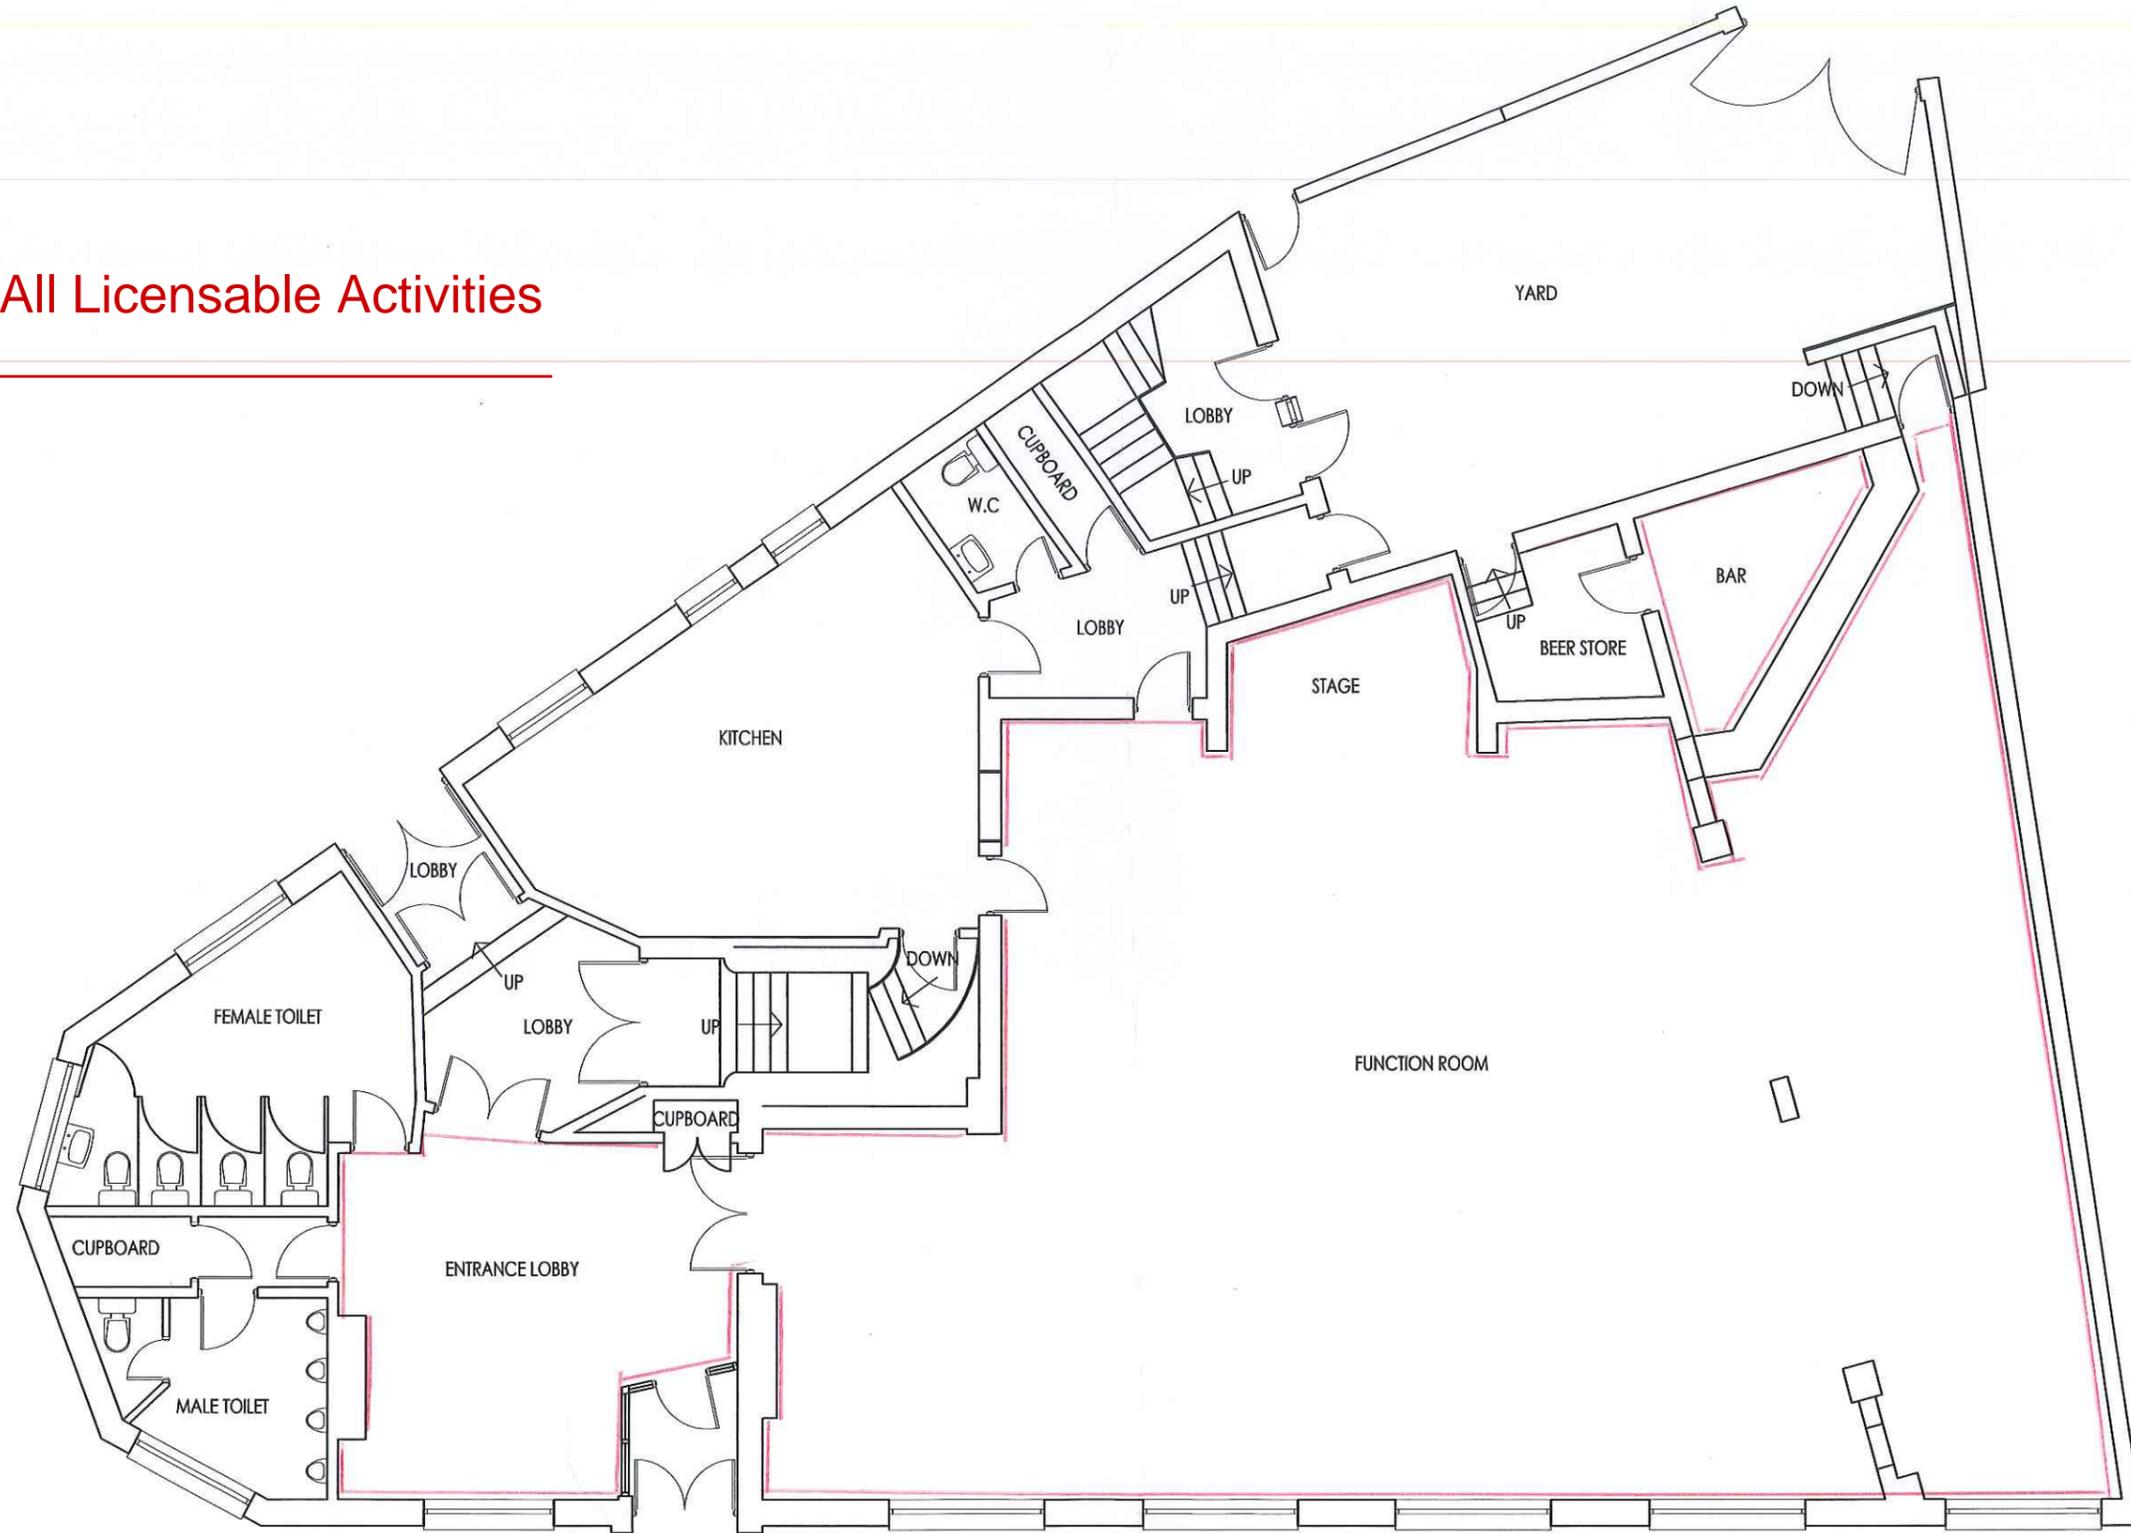

GROUND FLOOR PLAN

SCALE 1:100



**WHYMARK & MOULTON**  
Chartered Surveyors & Building Engineers  
20 North Street, Sudbury Suffolk. CO10 1RB.

