


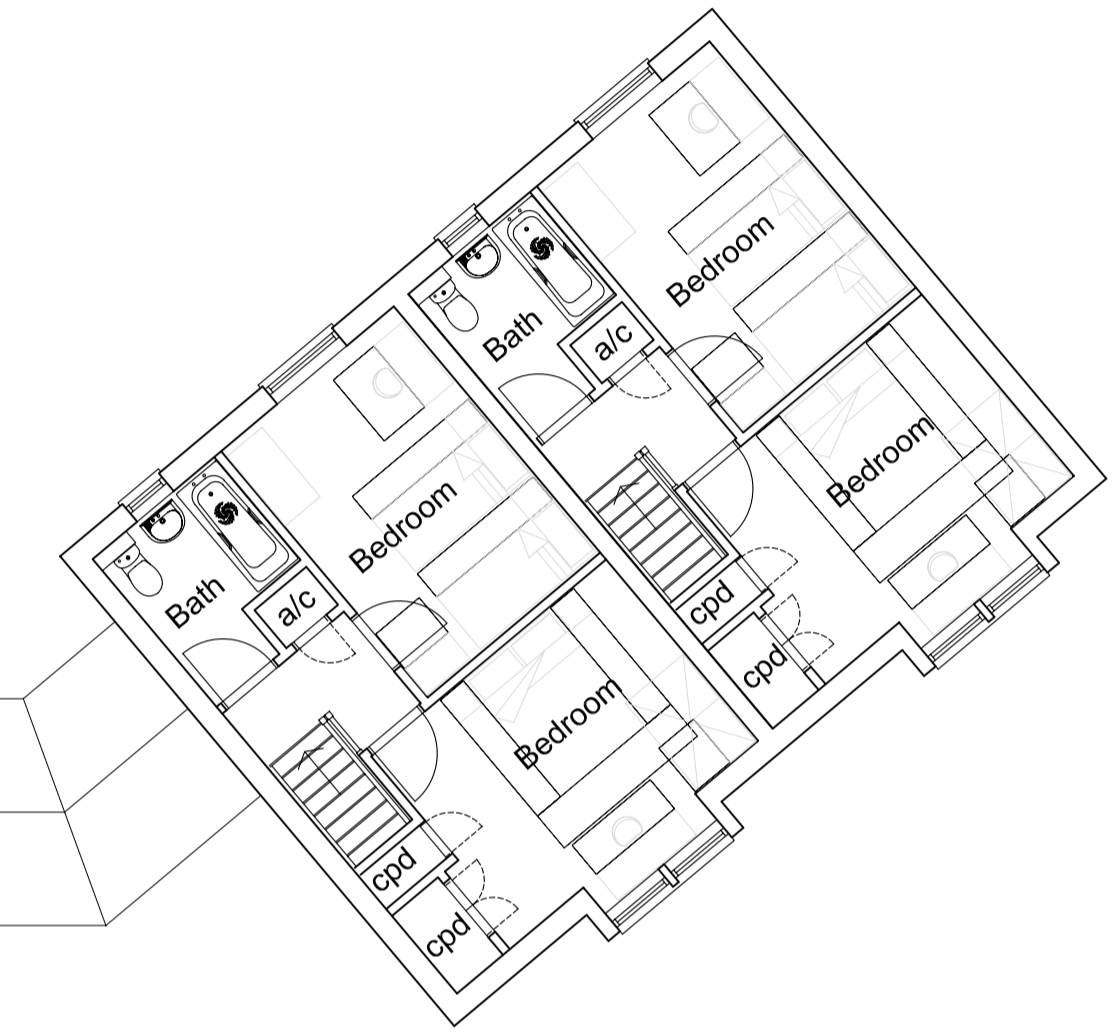
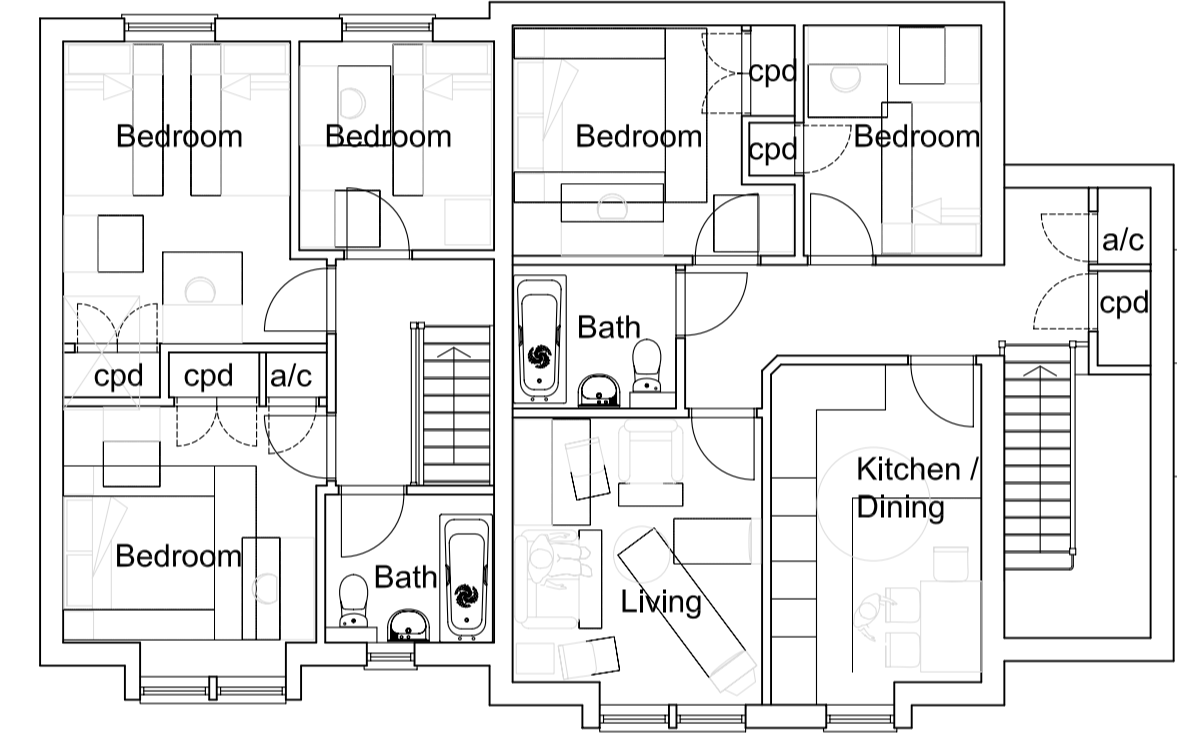
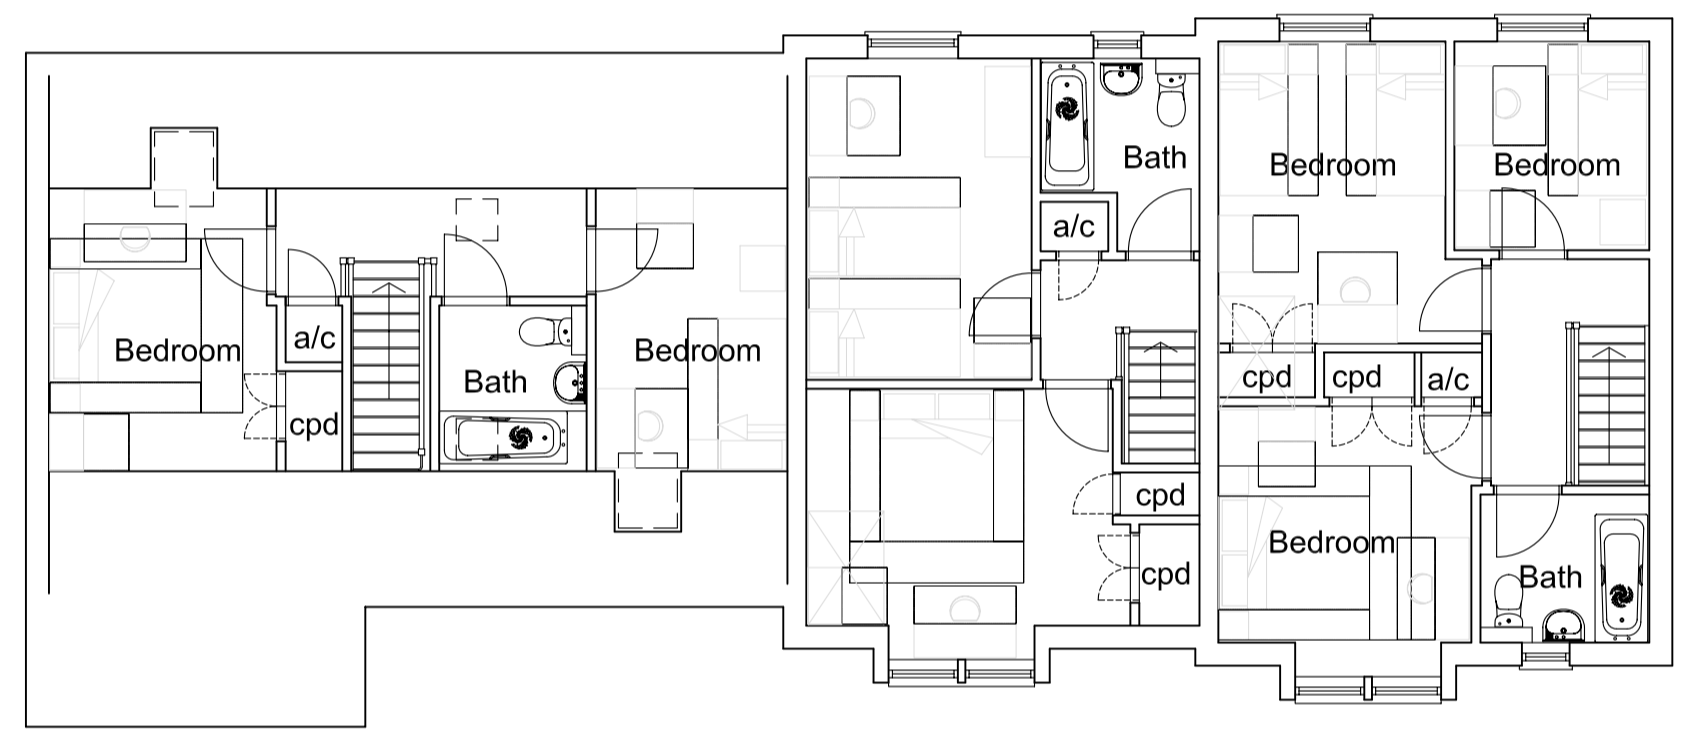


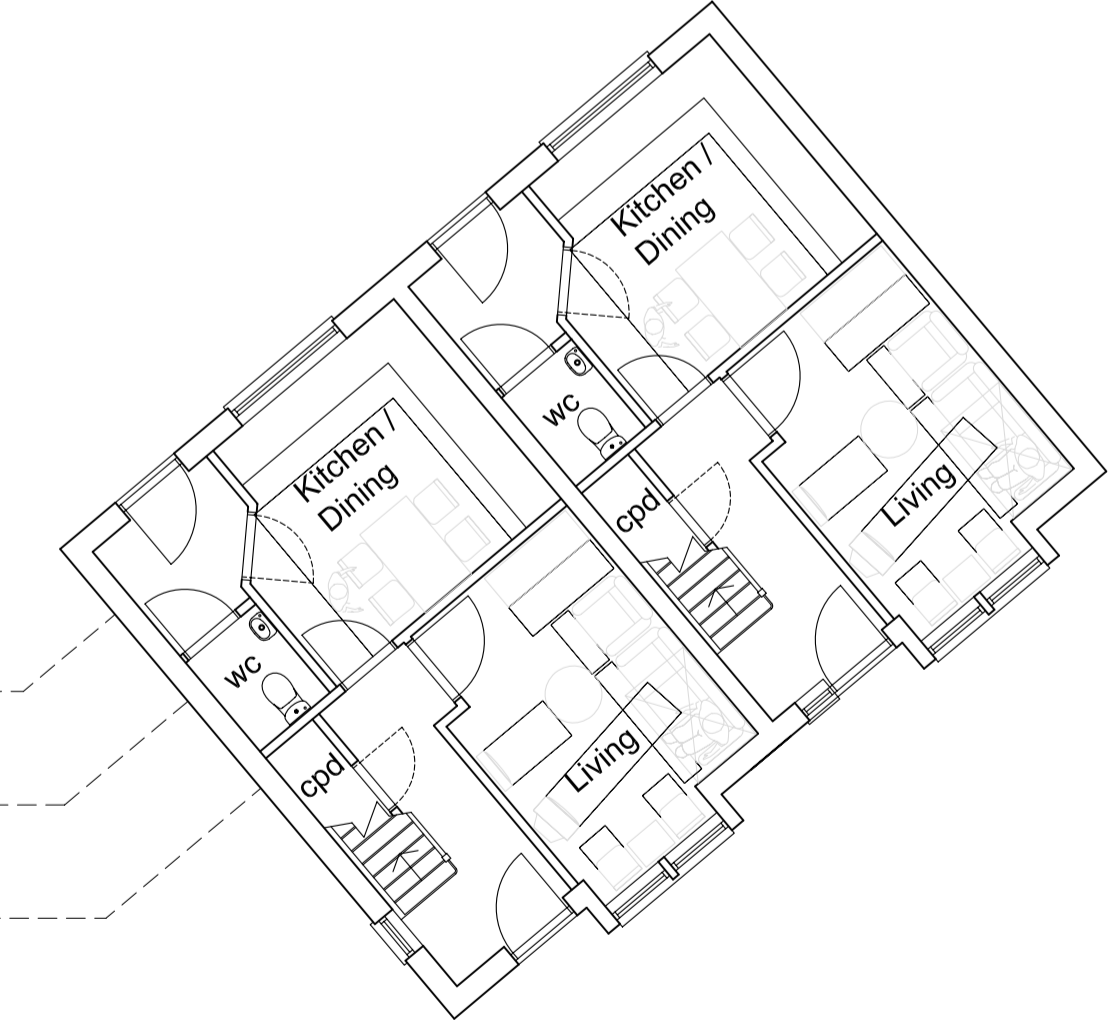

Proposed South (Front) Elevation  
Plots 1-6

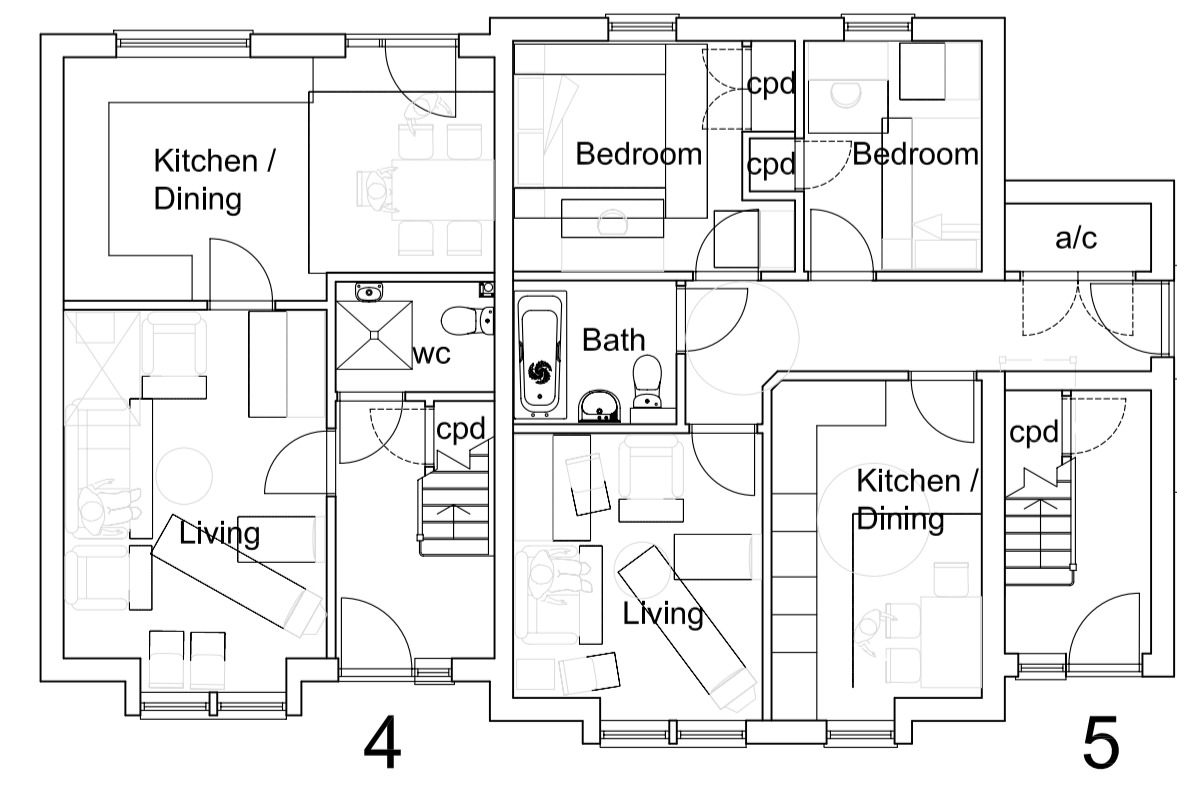

Proposed First Floor Plans

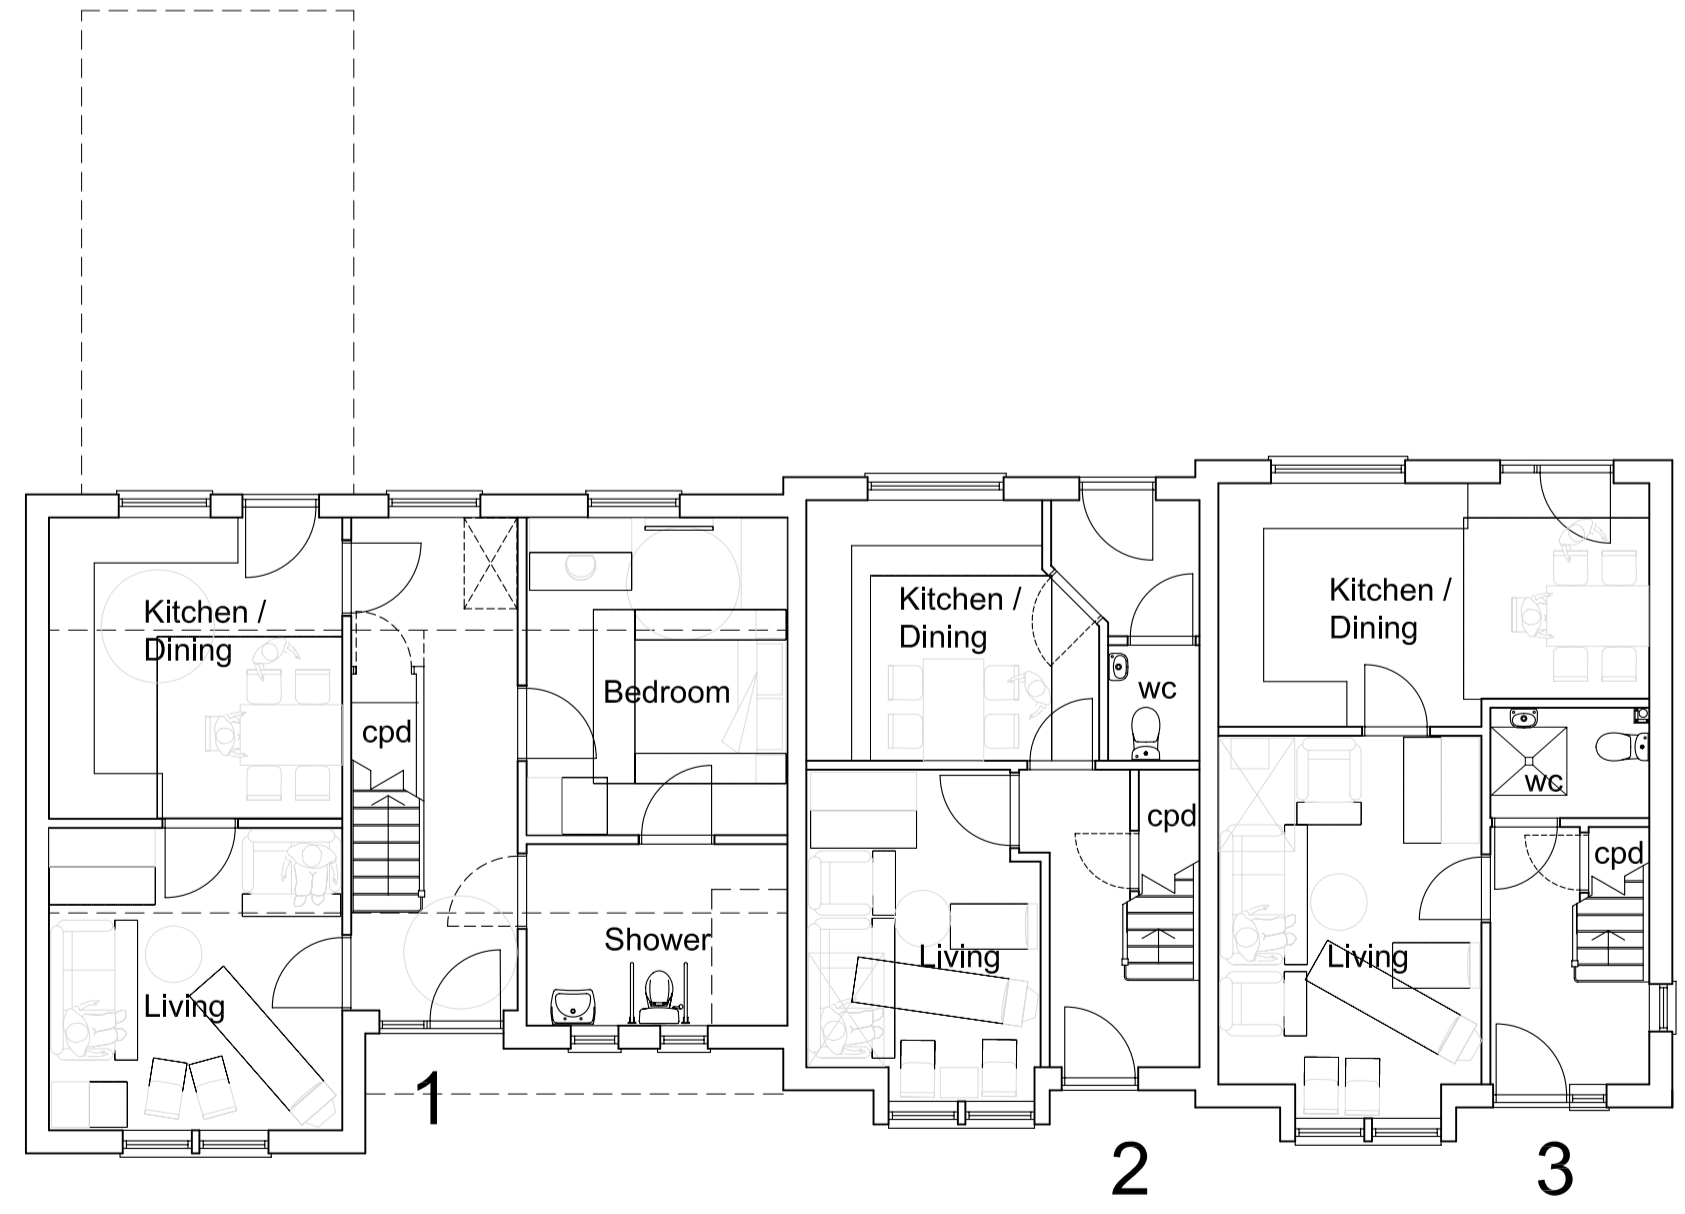

Proposed Ground Floor Plans