


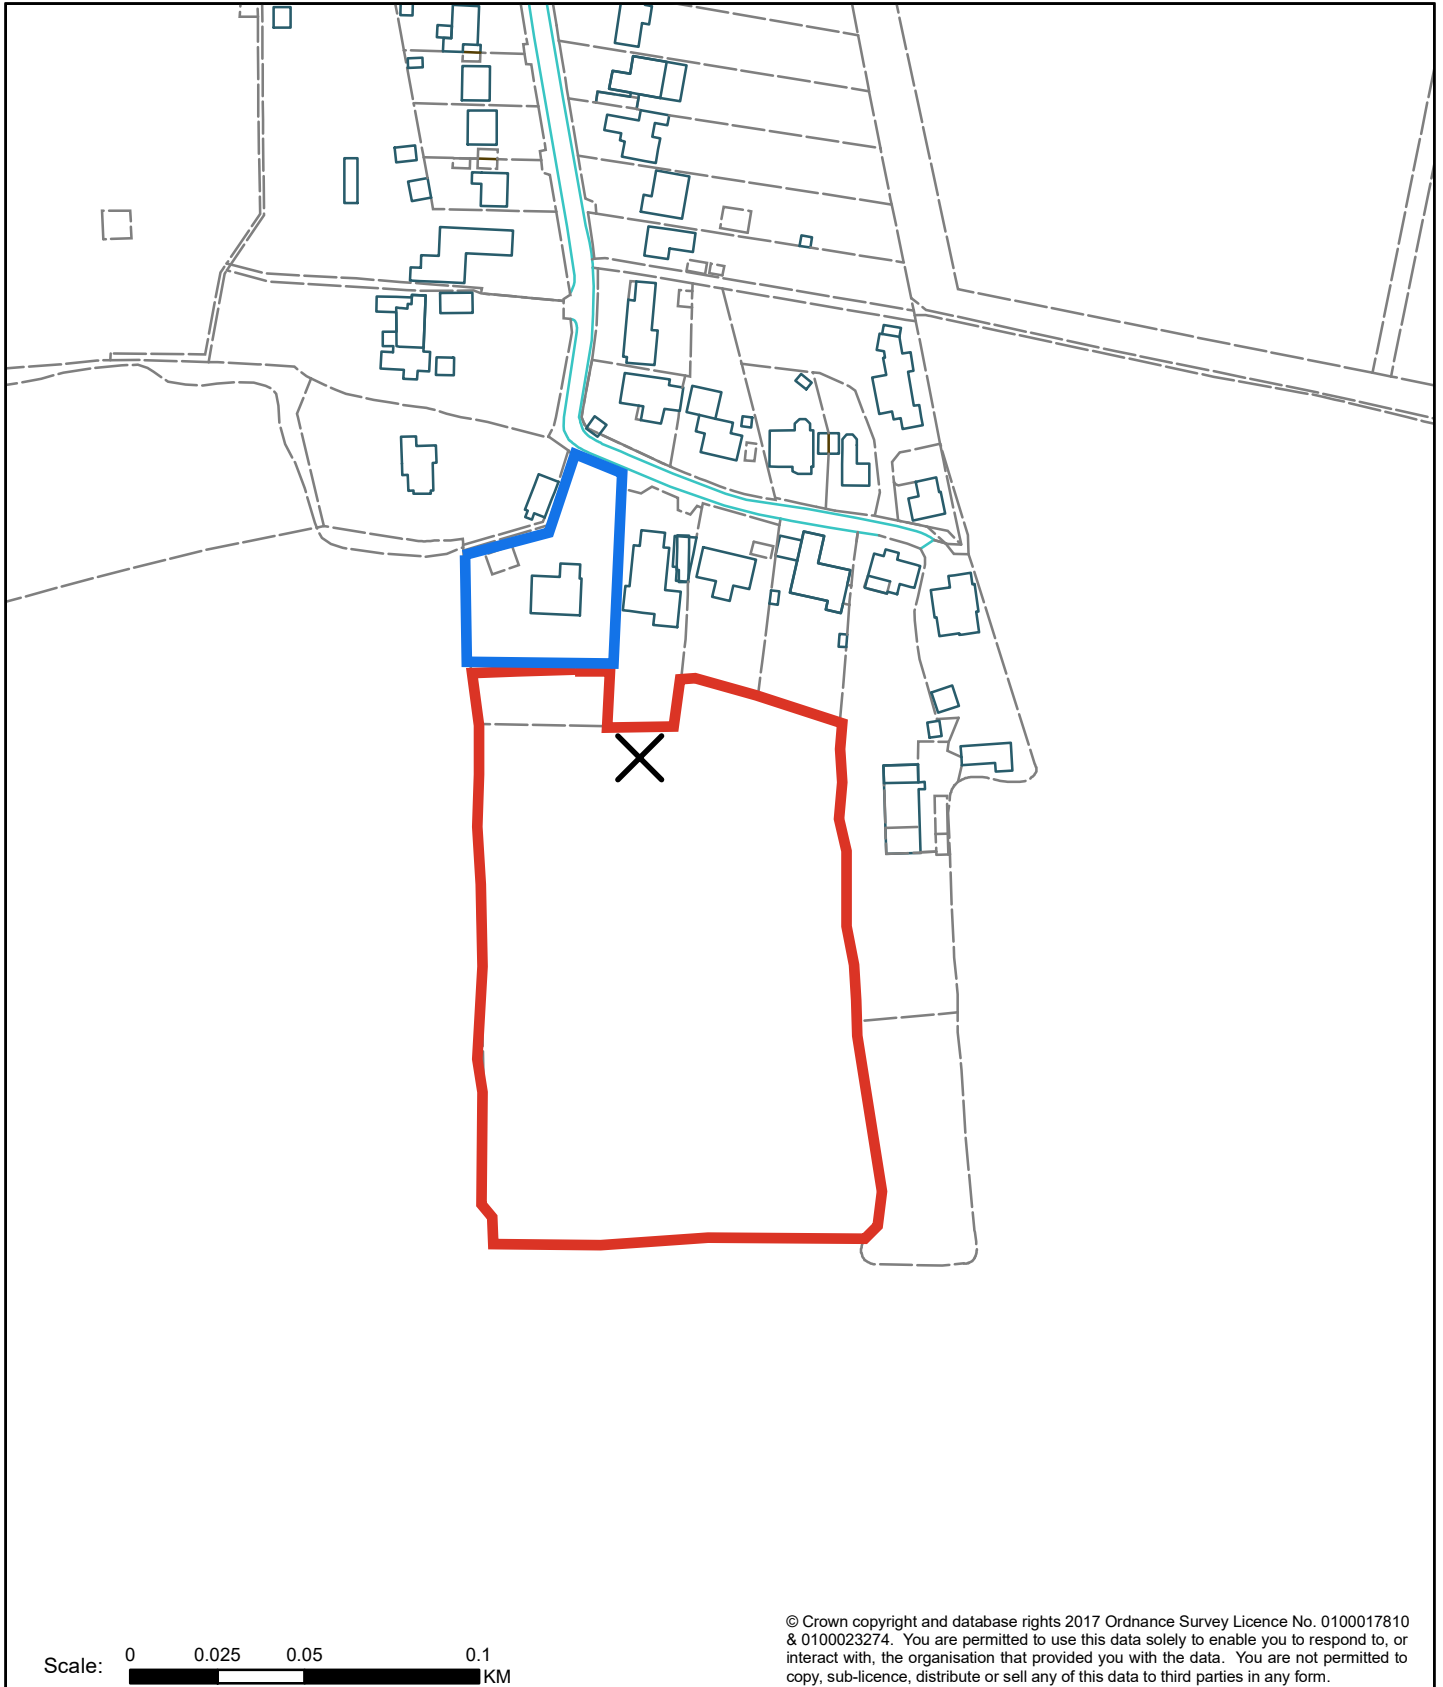

EN/25/00533 Enforcement Notice



30 Edies Lane.

