



© Crown Copyright. Produced by HM Land Registry. Reproduction in whole or in part is prohibited without the prior written permission of Ordnance Survey. Licence Number 100026316

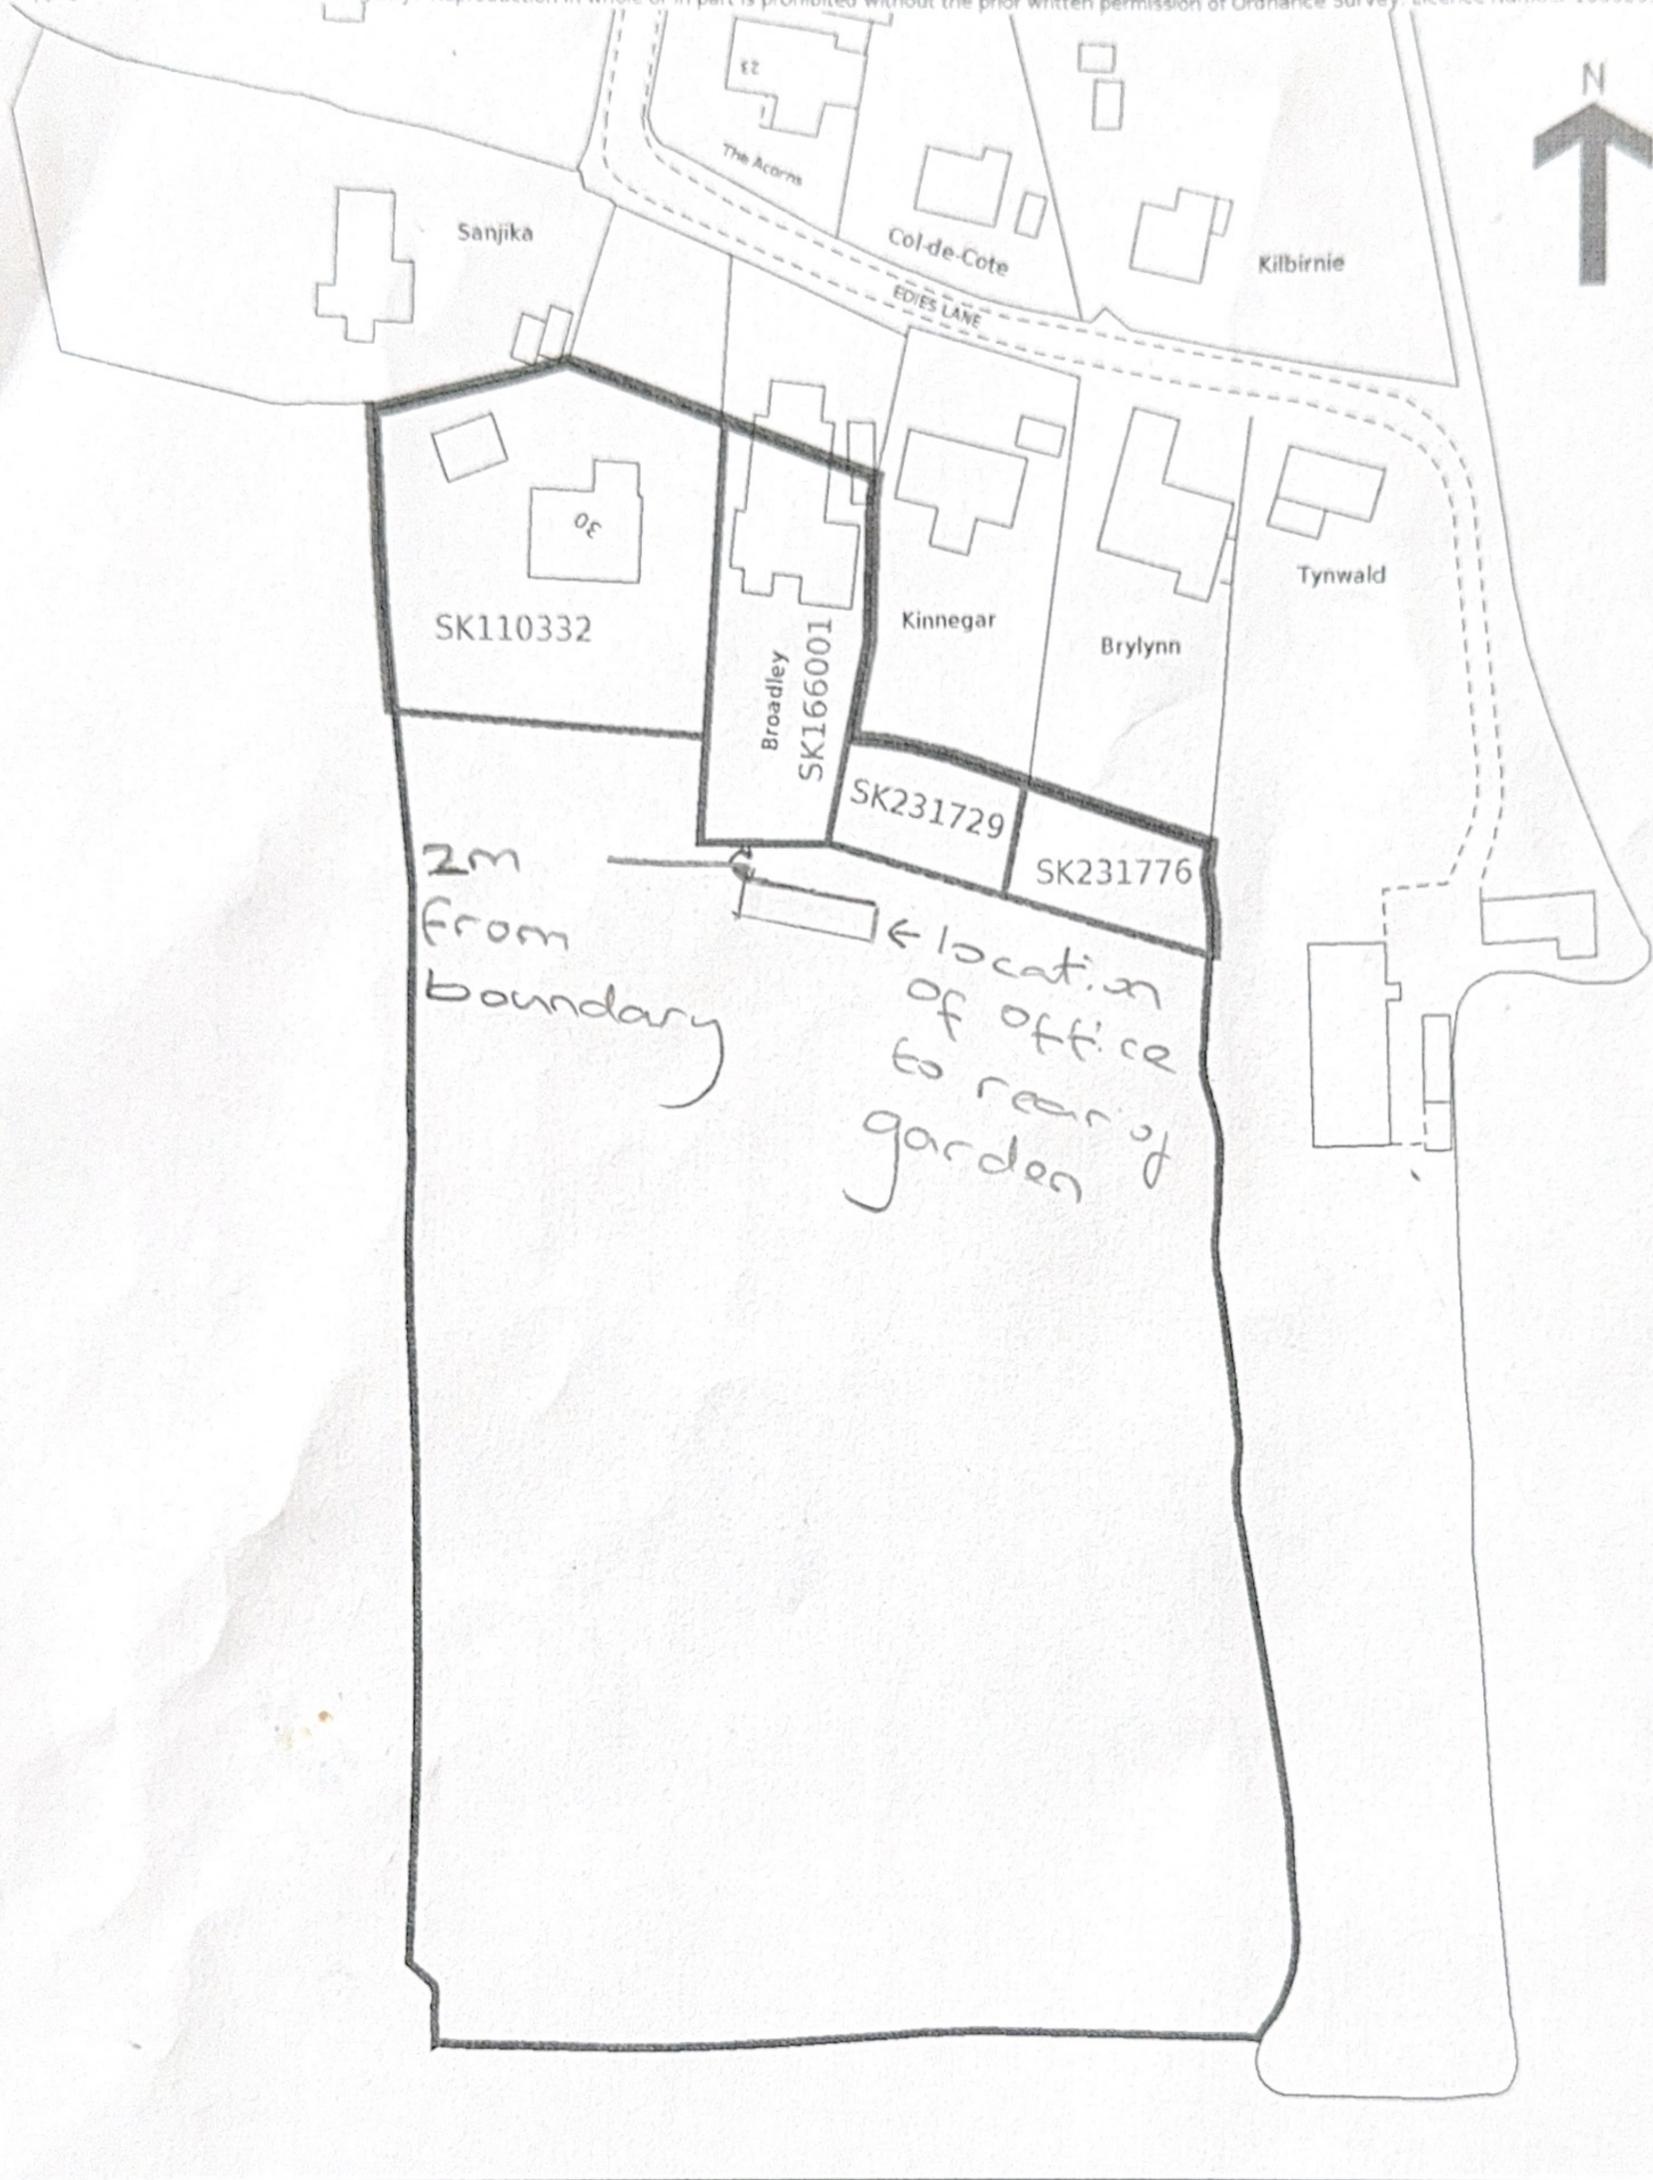

Scale 1:50




Scale 1:1250

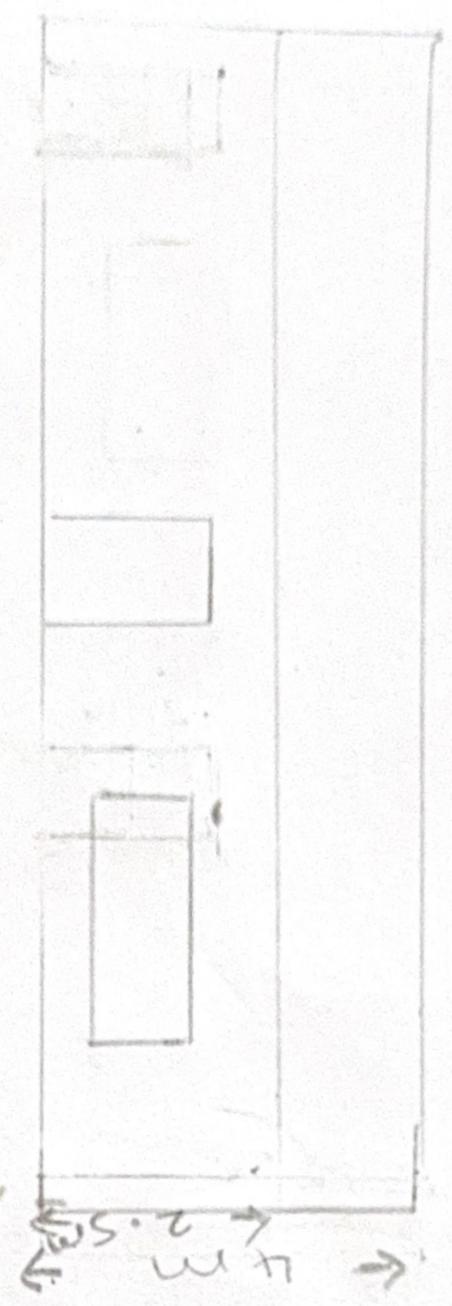



Front Elevation

Left Elevation

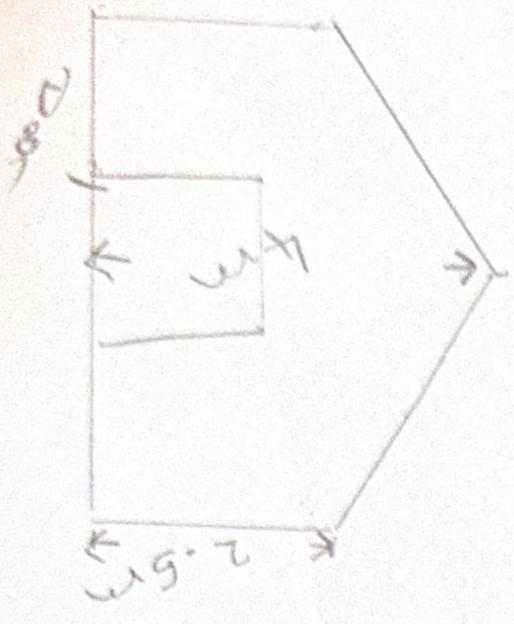

Rear Elevation

Right Elevation

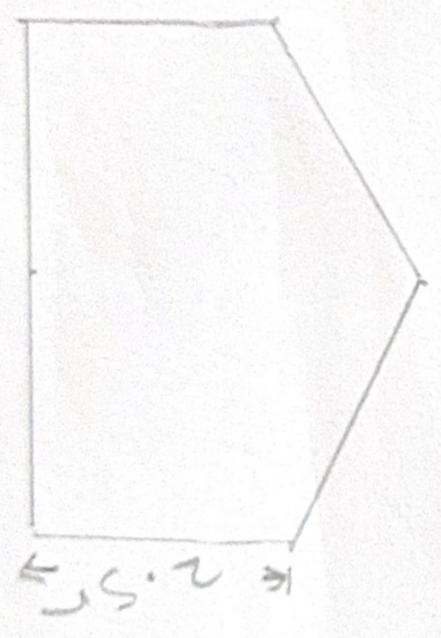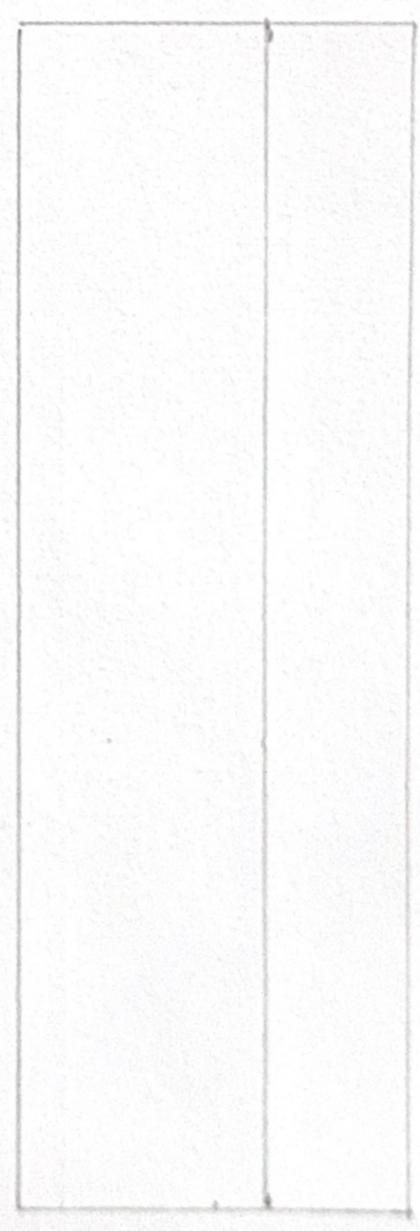

Proposed Specification

Foundation

Trench footings: Depth min 600 mm
Width " 600 mm

Oversite slab reinforced with OPM

Walls 150 mm cavity

Construction Block internal & external

Roof Construction

Vaulted in office area

truss in storage space

W/C - Cesspit.

Please note that Tom Bird is
our appointed builder.