




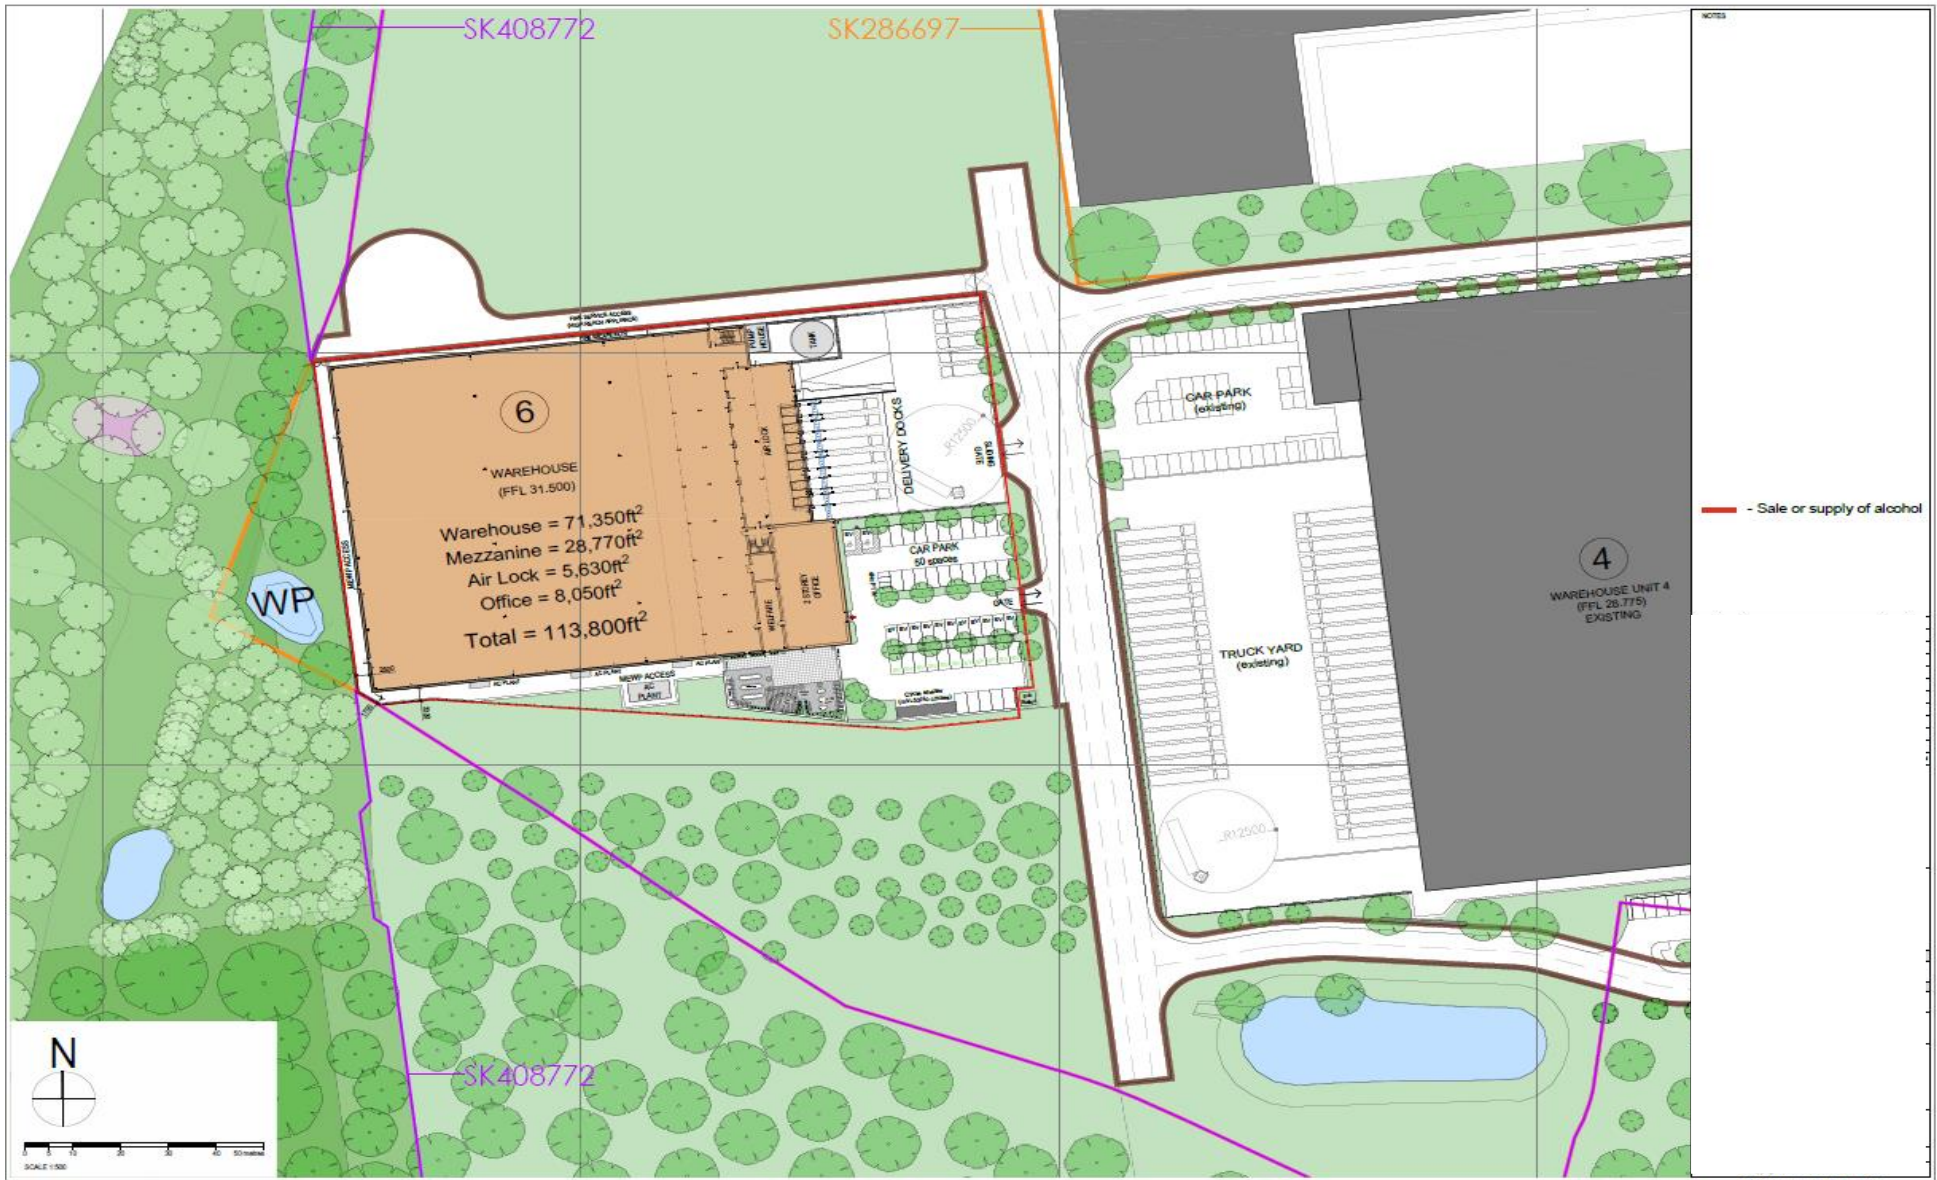


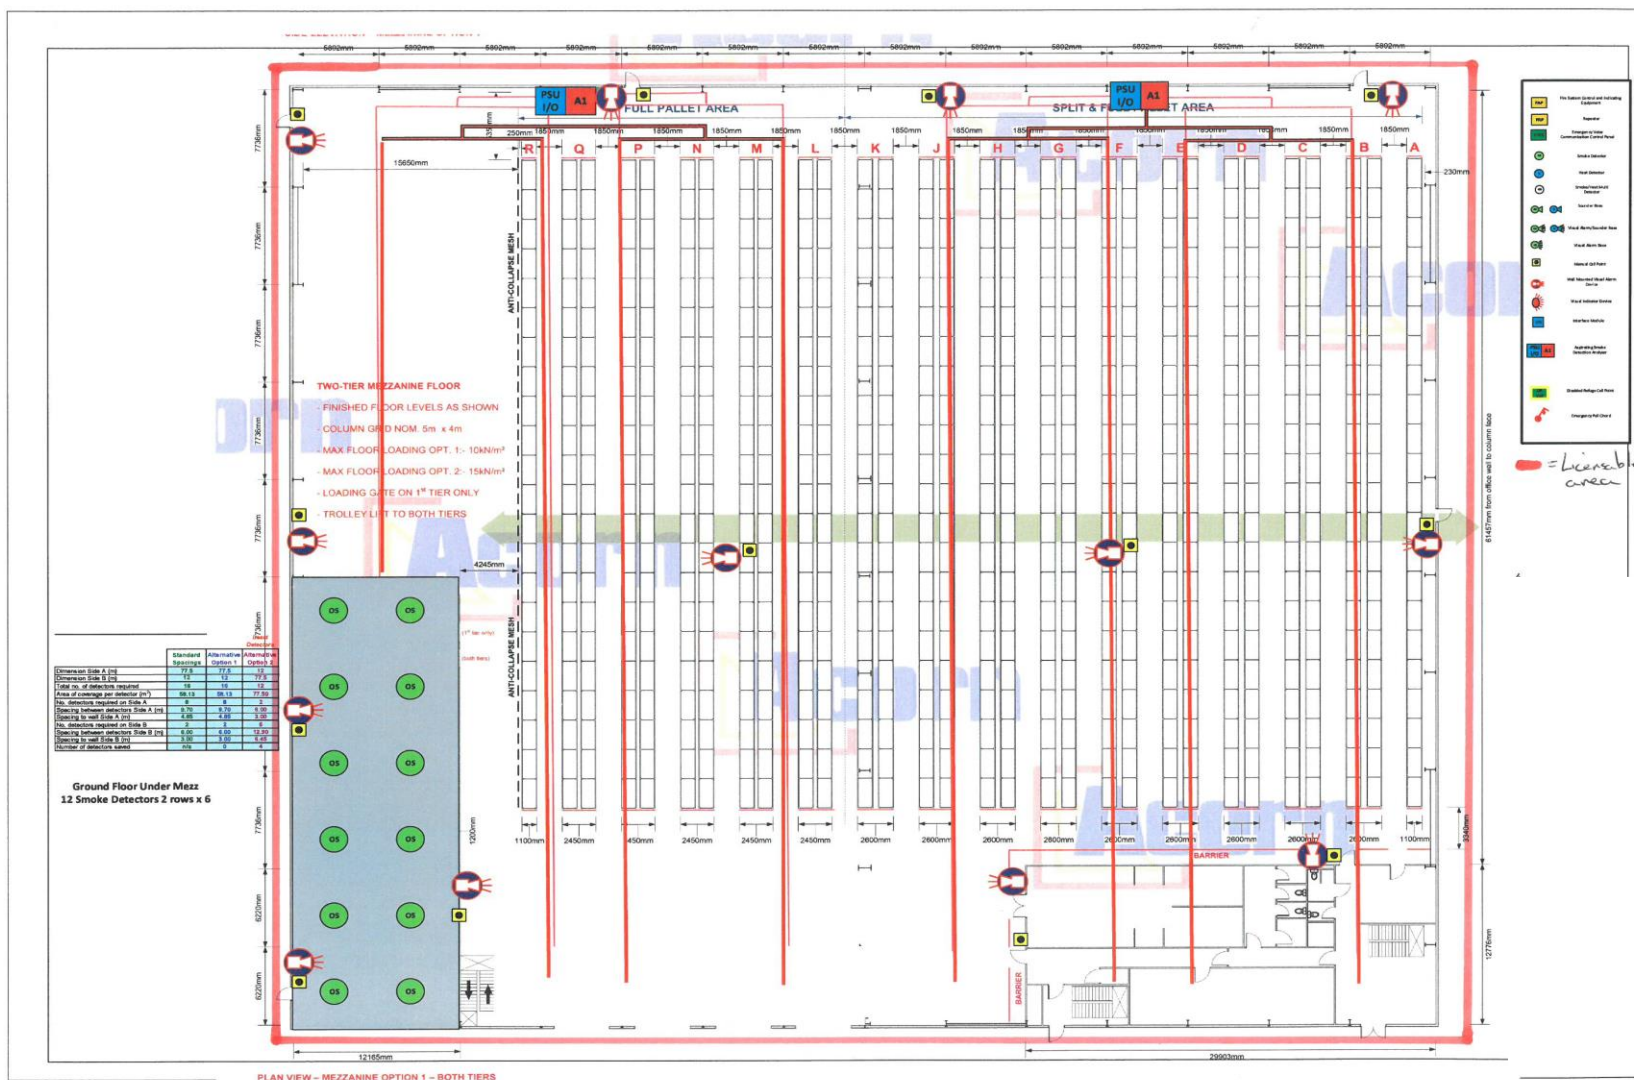

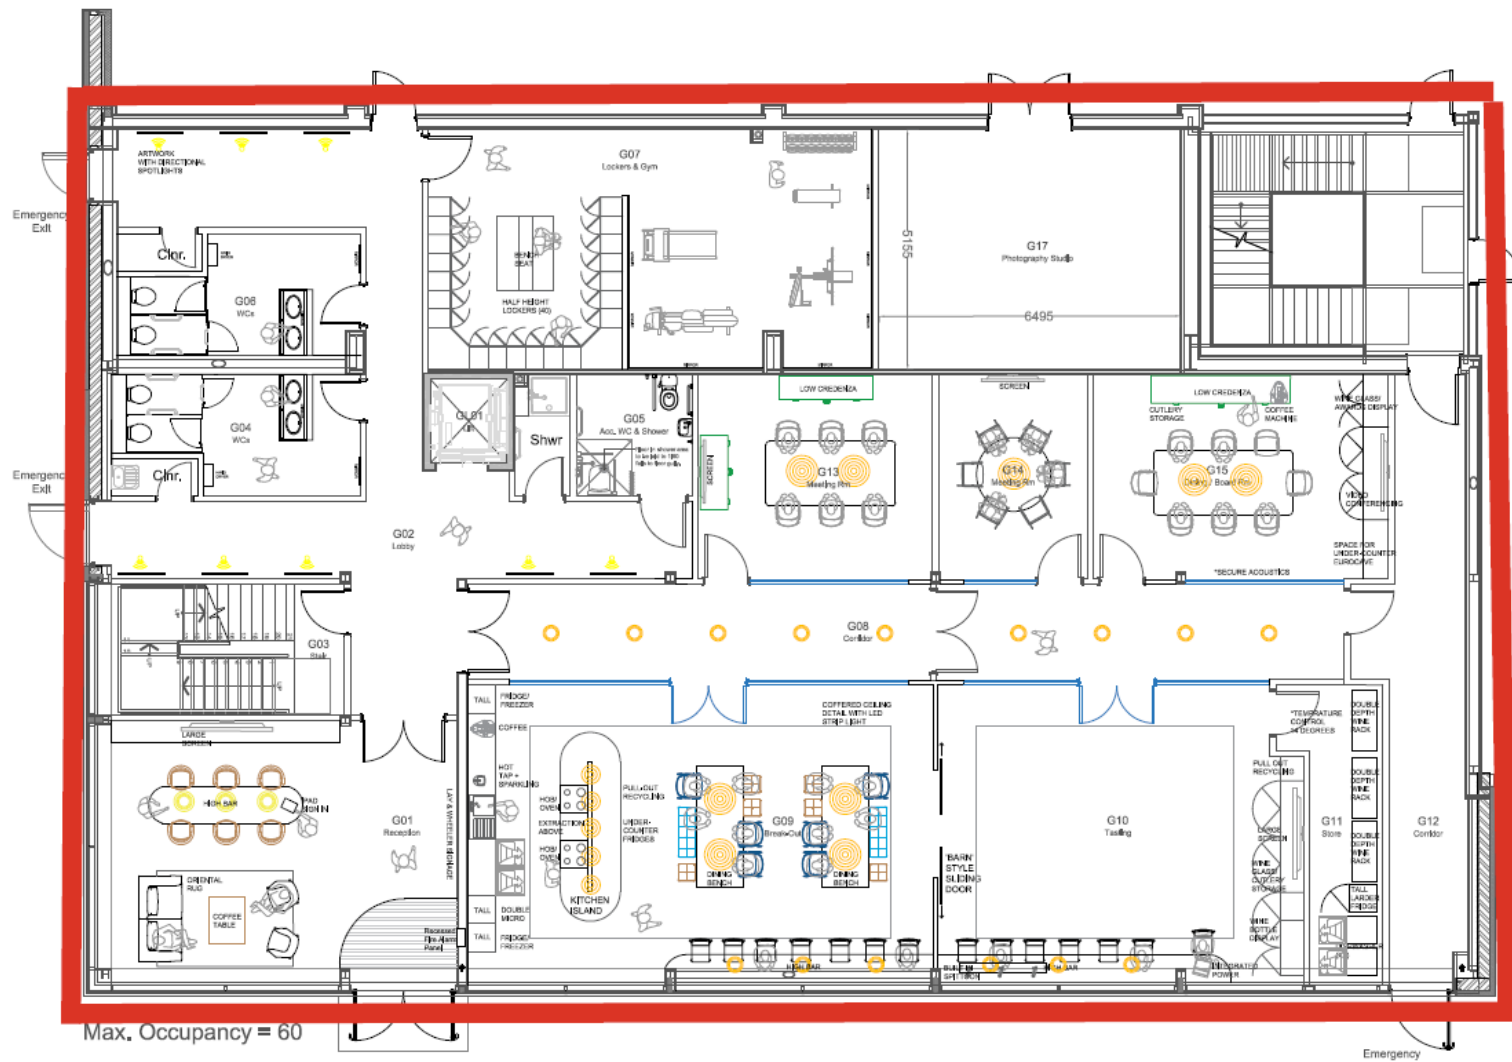

- Sale or supply of alcohol

1 GROUND FLOOR PLAN
1:100 @ A3

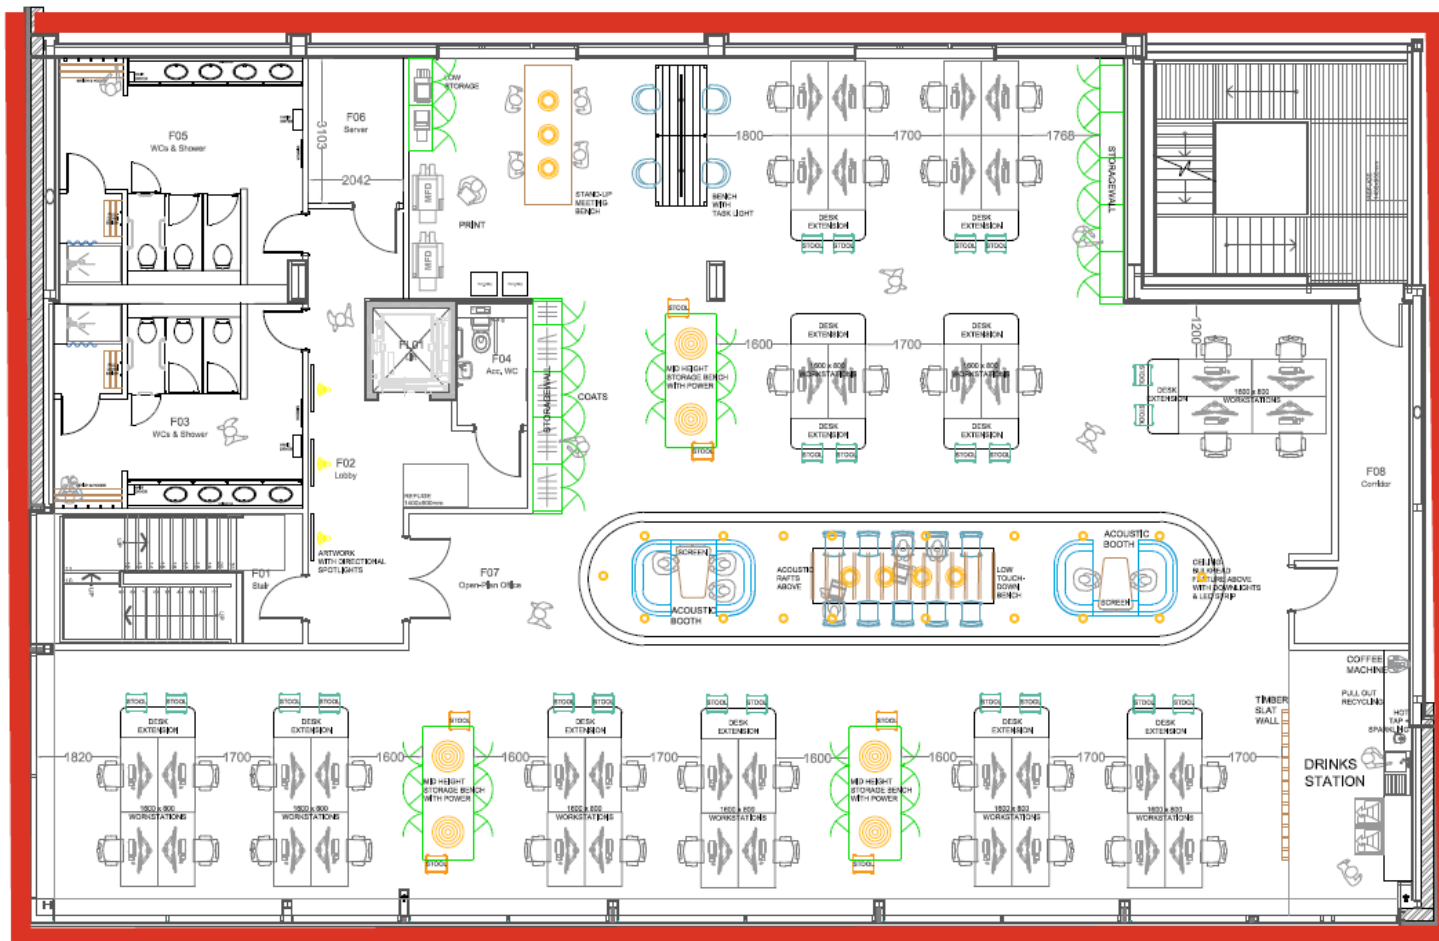

— - Sale or supply of alcohol

Max. Occupancy = 68

1 FIRST FLOOR PLAN 1:100 @ A3