


licensed Area

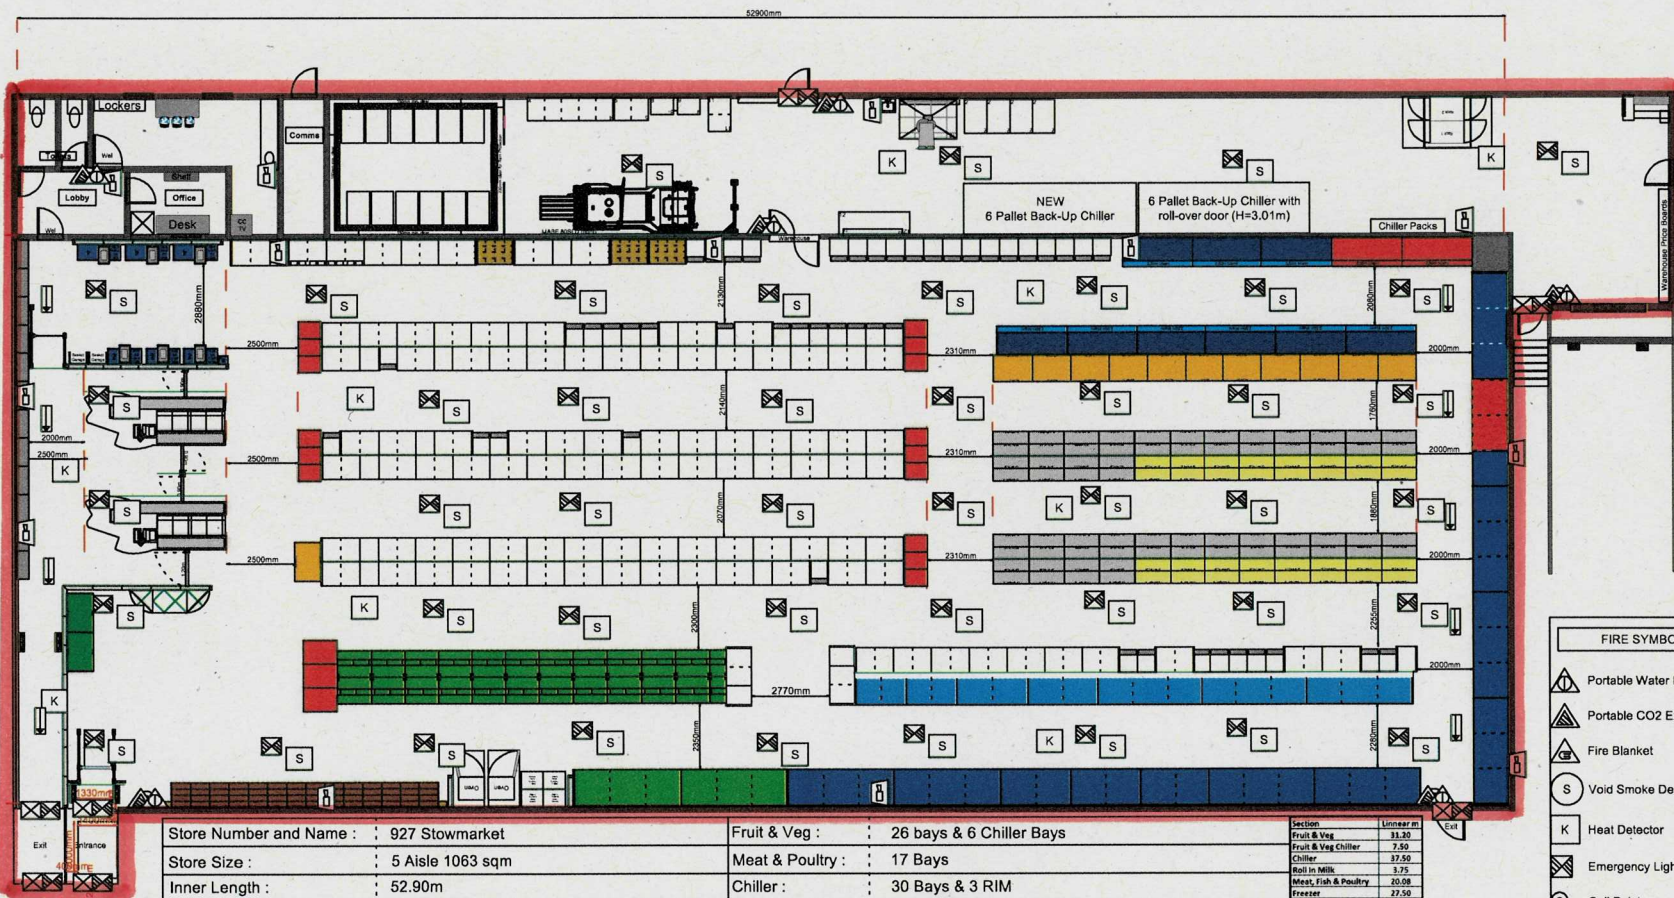

- Warehouse Equipment Legend**
- 01. Delivery Euro
 - 02. Ambient Backstock Unit
 - 03. F&V and Bread Backstock
 - 04. NF Concept
 - 05. Faulty NF/WEEE
 - 06. Wall Mounted NF, MAP and Frz Dividers
 - 07. Wall Mounted Foldable Work Station
 - 08. General Waste DD
 - 09. Food Waste DD
 - 10. Scale, ACC & Printer Power Points & Shelf
 - 11. Mixed Recycling
 - 12. ASP Waste Freezer
 - 13. Wall Mounted Signage Rack
 - 14. Consumables Bay
 - 15. Wall Mounted Brush Racking
 - 16. Sluice

FIRE SYMBOLS

- | | |
|-----------------------------|----------------------------------|
| Portable Water Extinguisher | Portable Foam Extinguisher |
| Portable CO2 Extinguisher | Portable Dry Powder Extinguisher |
| Fire Blanket | Smoke Detector |
| Void Smoke Detector | Smoke Detector with Sounder base |
| Heat Detector | Sprinkler (water) |
| Emergency Light | Emergency Exit Illuminated Sign |
| Call Point | Warning Device Bell |
| Warning Device Sounder | Warning Device Visual |
| Optical Fire Detection | Fire Exit Directional Signage |
| Fire Control Panel | Fire Exit |
- All Fire Exits Have A Push Bar with Fire Exit & Fire Notice Action Signage

Store Number and Name :	927 Stowmarket	Fruit & Veg :	26 bays & 6 Chiller Bays
Store Size :	5 Aisle 1063 sqm	Meat & Poultry :	17 Bays
Inner Length :	52.90m	Chiller :	30 Bays & 3 RIM
Inner Width :	20.10m	Non-Food Tables :	48 Tables
Ceiling Height :	3.30m	Food Presenters :	14 Presenters inc. Plants

Section	Linear m
Fruit & Veg	31.20
Fruit & Veg Chiller	7.50
Chiller	37.50
Roll in Milk	3.75
Meat, Fish & Poultry	20.08
Freezer	27.50
Ambient	180.27
Bakery	9.40
Non-Food Tables	57.60
Unlimited Offers	28.31
Total	403.12

Scale 1:100